


ZONING

225 Attachment 7

Township of East Caln

Sketches SK-1 to SK-3


	CART CORRAL DESIGN	PROJECT	DATE 2/20/90	DRAWN	DRAWING NUMBER SK-1
--	-----------------------	---------	-----------------	-------	------------------------

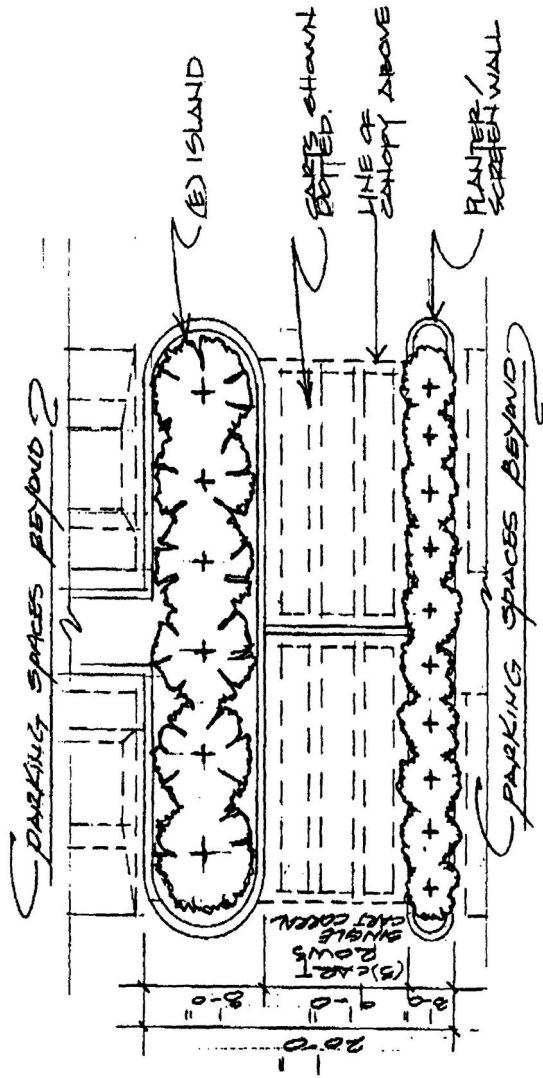

3 PLAN
1/8"=1'-0"

EAST CALN CODE

	CART CORRAL DESIGN	PROJECT -	DATE 11/30/95	DRAWN	DRAWING NUMBER SK-2
--	--------------------	-----------	------------------	-------	------------------------

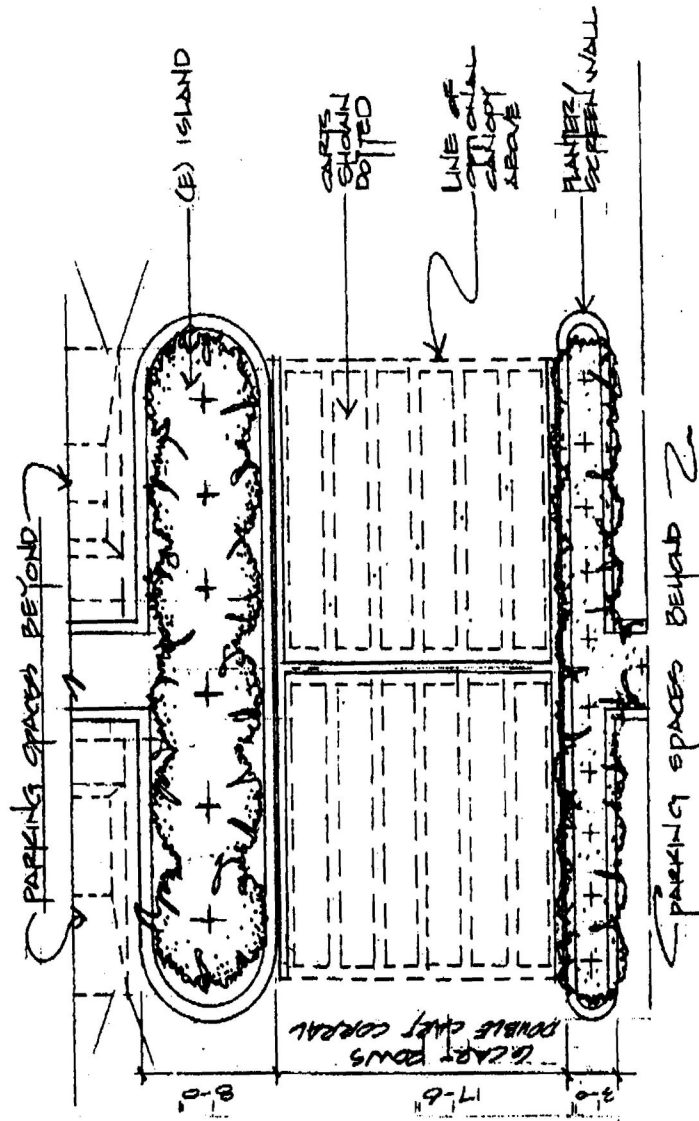

2 PLAN
1/8" = 1'-0"

(4) SPACES REQUIRED FOR CART CORRAL.

ZONING

	CART CORRAL DESIGN	PROJECT ..	DATE 11/30/95	DRAWN	DRAWING NUMBER SK-3
--	-----------------------	------------	------------------	-------	------------------------

PLASTIC SIDE RAILS.

TRANSLUCENT PANELS

canopy 2

SIDE VIEW

SIDE VIEW

ELEVATION - OPTION B - W/ CANOPY

1/8"