


LAND MANAGEMENT


13 Attachment 15

Attachment E
 Stonefield Engineering Intersection Improvement Plans
 [Added 3-1-2021 by Or. No. 2021-002]

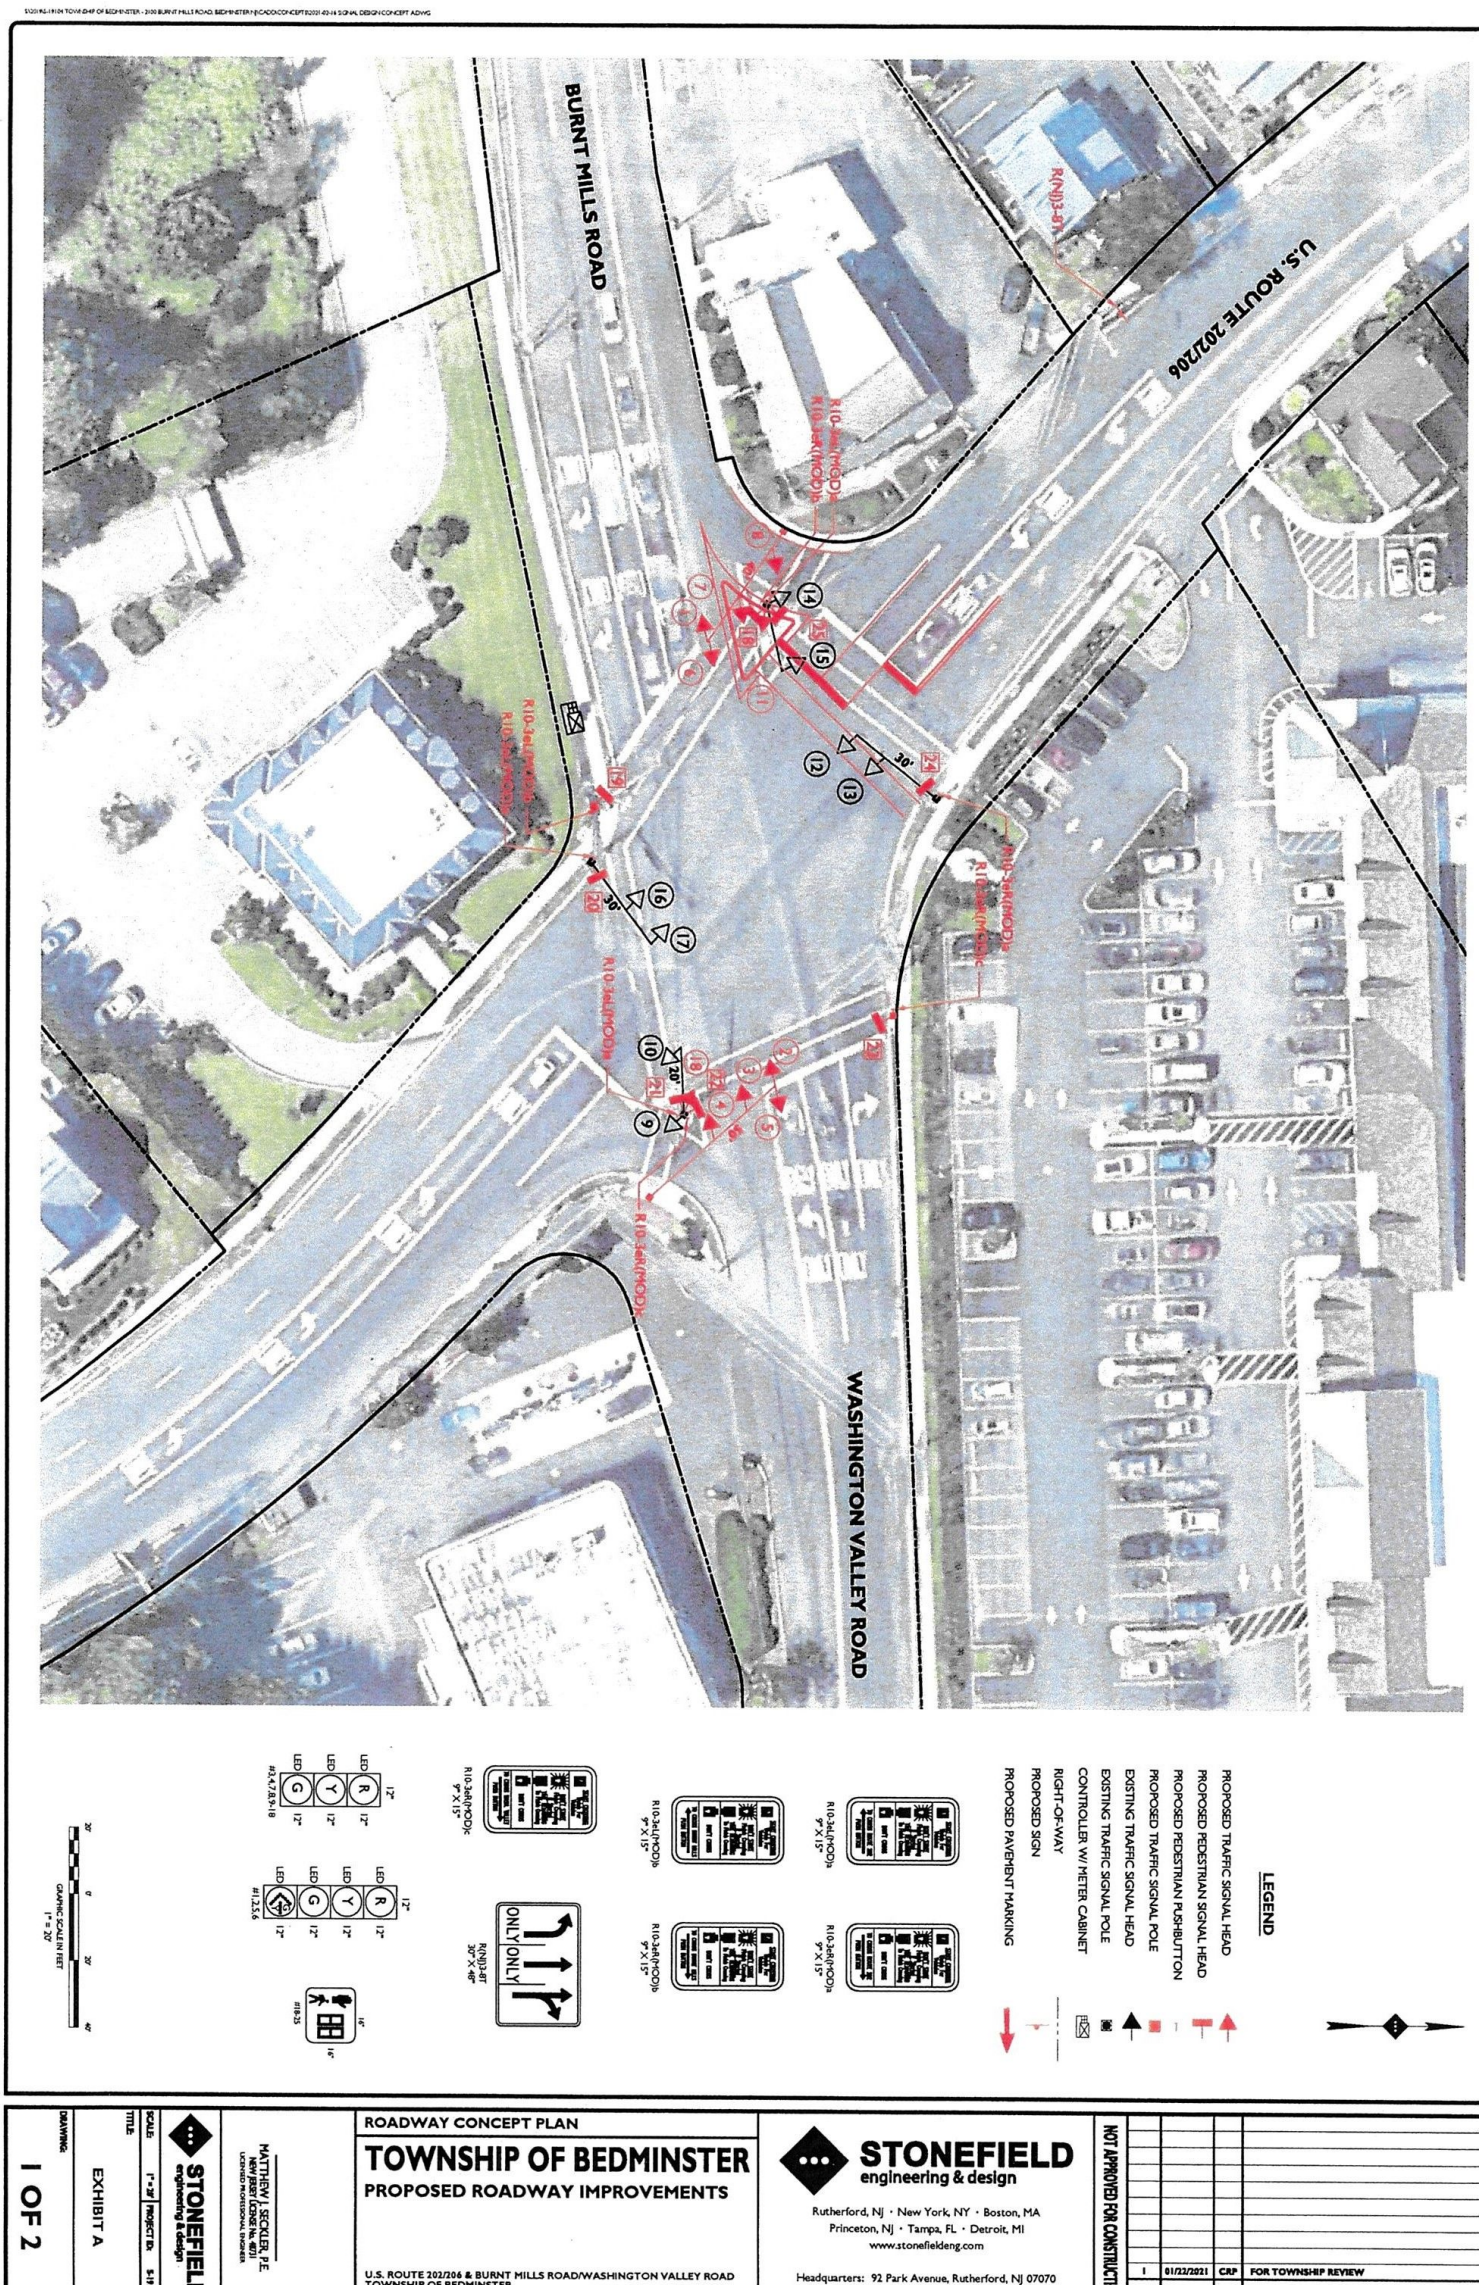

BEDMINSTER CODE

1525761416 TOWNSHIP OF BEDMINSTER - 2108 BURNT HILLS ROAD BEDMINSTER NJ 07003 COCPTS2021-03-14 8:04 AM DESIGNED BY: CRP

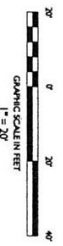

<p>DRAWING 2 OF 2</p>	<p>EXHIBIT A</p>	<p>SCALE 1" = 20'</p> <p>PROJECT NO. SHM</p>	<p>STONEFIELD engineering & design</p> <p>MATTHEW J. SECKLER, P.E. NEW JERSEY LICENSE NO. 40111 LICENSED PROFESSIONAL ENGINEER</p>	<p>ROADWAY CONCEPT PLAN</p> <p>TOWNSHIP OF BEDMINSTER PROPOSED ROADWAY IMPROVEMENTS</p> <p>U.S. ROUTE 202/206 & BURNT HILLS ROAD/WASHINGTON VALLEY ROAD TOWNSHIP OF BEDMINSTER SOMERSET COUNTY, NEW JERSEY</p>	<p>STONEFIELD engineering & design</p> <p>Rutherford, NJ · New York, NY · Boston, MA Princeton, NJ · Tampa, FL · Detroit, MI www.stonefieldeng.com</p> <p>Headquarters: 92 Park Avenue, Rutherford, NJ 07070 Phone 201.340.4468 · Fax 201.340.4472</p>	<p>NOT APPROVED FOR CONSTRUCTION</p> <table border="1" style="width: 100%; border-collapse: collapse;"> <thead> <tr> <th>ISSUE</th> <th>DATE</th> <th>BY</th> <th>DESCRIPTION</th> </tr> </thead> <tbody> <tr> <td>1</td> <td>8/12/2021</td> <td>CRP</td> <td>FOR TOWNSHIP REVIEW</td> </tr> </tbody> </table>	ISSUE	DATE	BY	DESCRIPTION	1	8/12/2021	CRP	FOR TOWNSHIP REVIEW
ISSUE	DATE	BY	DESCRIPTION											
1	8/12/2021	CRP	FOR TOWNSHIP REVIEW											