


ZONING


380 Attachment 3

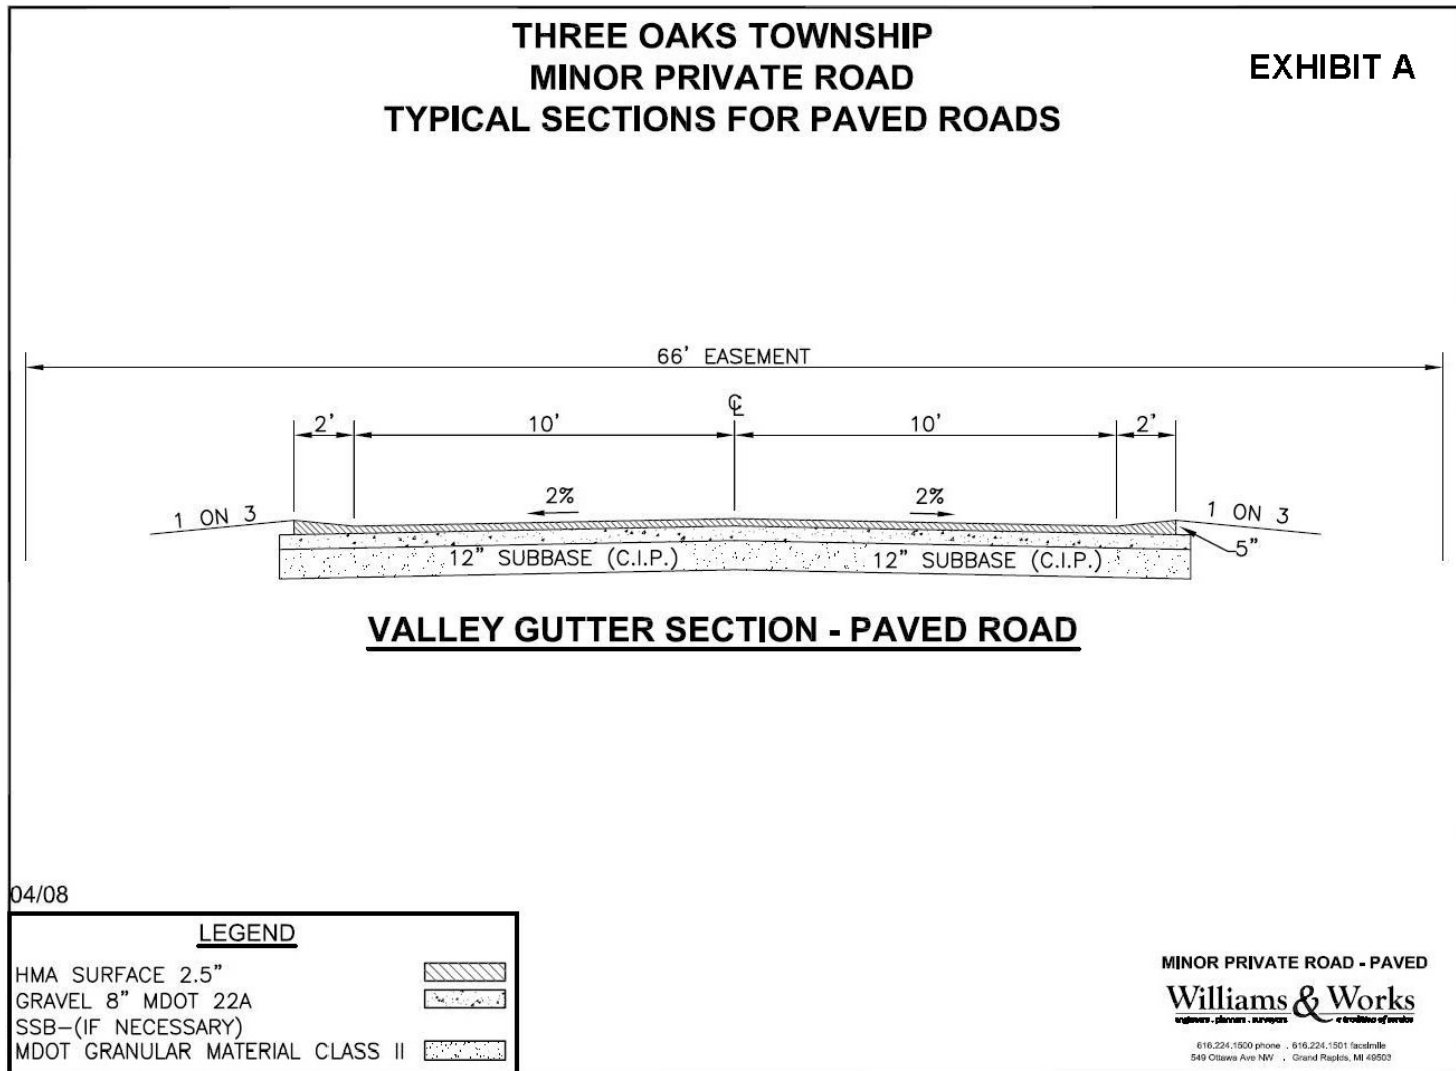


THREE OAKS CODE

THREE OAKS TOWNSHIP MINOR PRIVATE ROAD TYPICAL SECTIONS FOR PAVED ROADS

EXHIBIT A

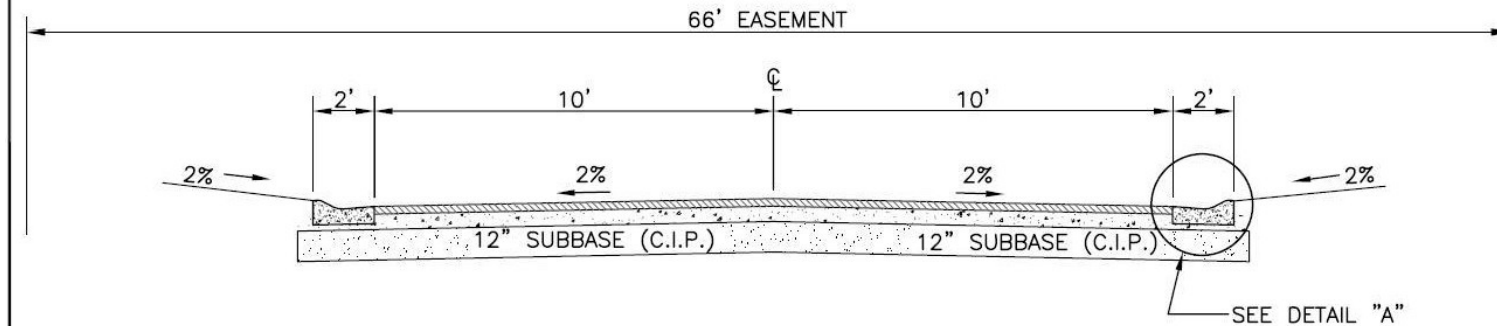

CONCRETE CURB & GUTTER SECTION - PAVED ROAD

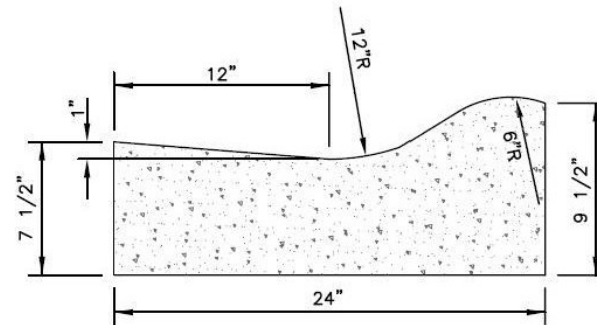

DETAIL "A"
NOT TO SCALE

04/08

LEGEND

HMA SURFACE 2.5"	
GRAVEL 8" MDOT 22A	
SSB—(IF NECESSARY)	
MDOT GRANULAR MATERIAL CLASS II	

MINOR PRIVATE ROAD - PAVED


Williams & Works
engineers • planners • surveyors • a tradition of service

616.224.1900 phone • 616.224.1501 facsimile
549 Ottawa Ave NW • Grand Rapids, MI 49503

ZONING

THREE OAKS TOWNSHIP MINOR PRIVATE ROAD TYPICAL SECTIONS FOR PAVED ROADS

EXHIBIT A

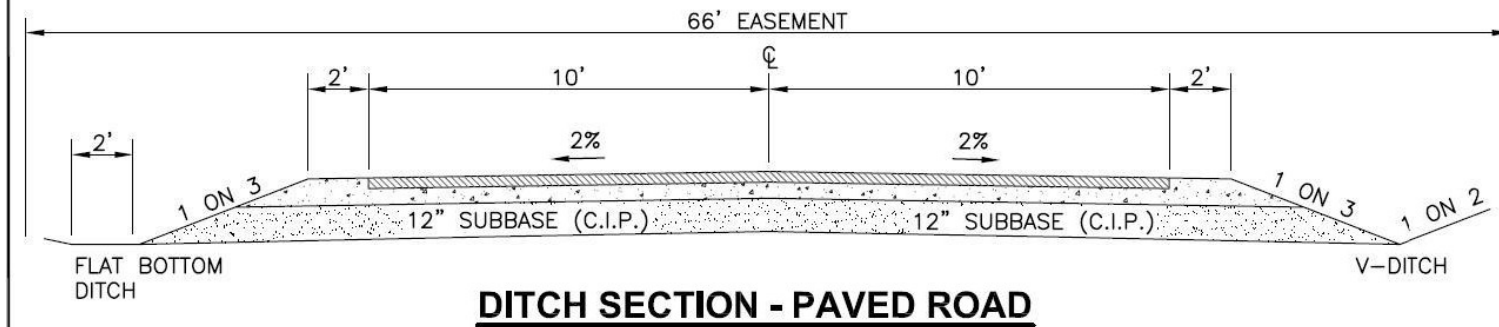

04/08

LEGEND

HMA SURFACE 2.5"	
GRAVEL 8" MDOT 22A	
SSB-(IF NECESSARY)	
MDOT GRANULAR MATERIAL CLASS II	

MINOR PRIVATE ROAD - PAVED


Williams & Works
engineers . planners . surveyors

616.224.1500 phone • 616.224.1501 fax/cell
549 Ottawa Ave NW • Grand Rapids, MI 49503

THREE OAKS CODE

**THREE OAKS TOWNSHIP
MINOR PRIVATE ROAD
TYPICAL SECTIONS FOR GRAVEL ROADS**

EXHIBIT A

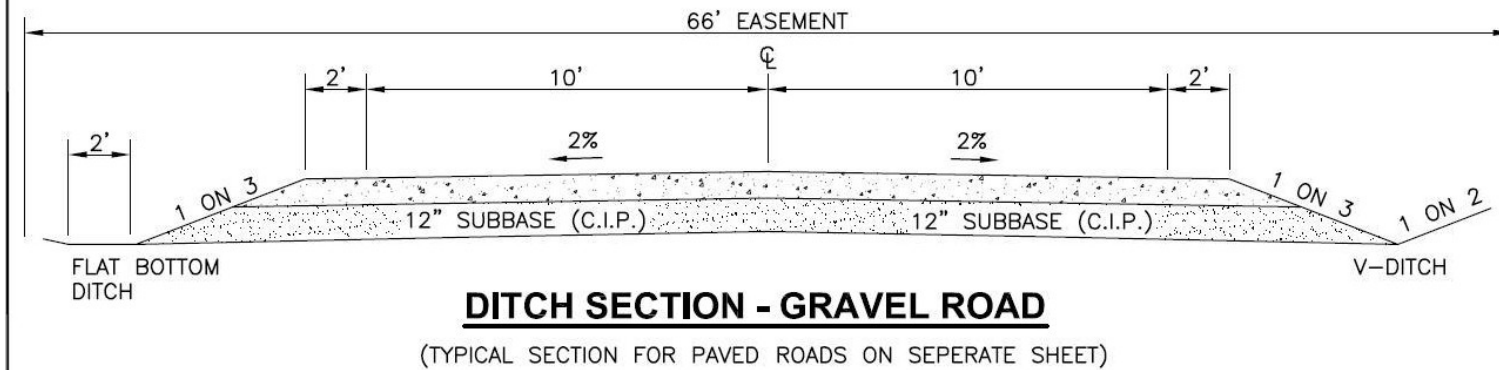

04/08

LEGEND

GRAVEL 8" MDOT 22A 
SSB-(IF NECESSARY)
MDOT GRANULAR MATERIAL CLASS II 

MINOR PRIVATE ROAD - GRAVEL

Williams & Works
engineers . planners . surveyors

616.224.1500 phone • 616.224.1501 fax/mobile
549 Ottawa Ave NW • Grand Rapids, MI 49503