


ZONING

380 Attachment 4

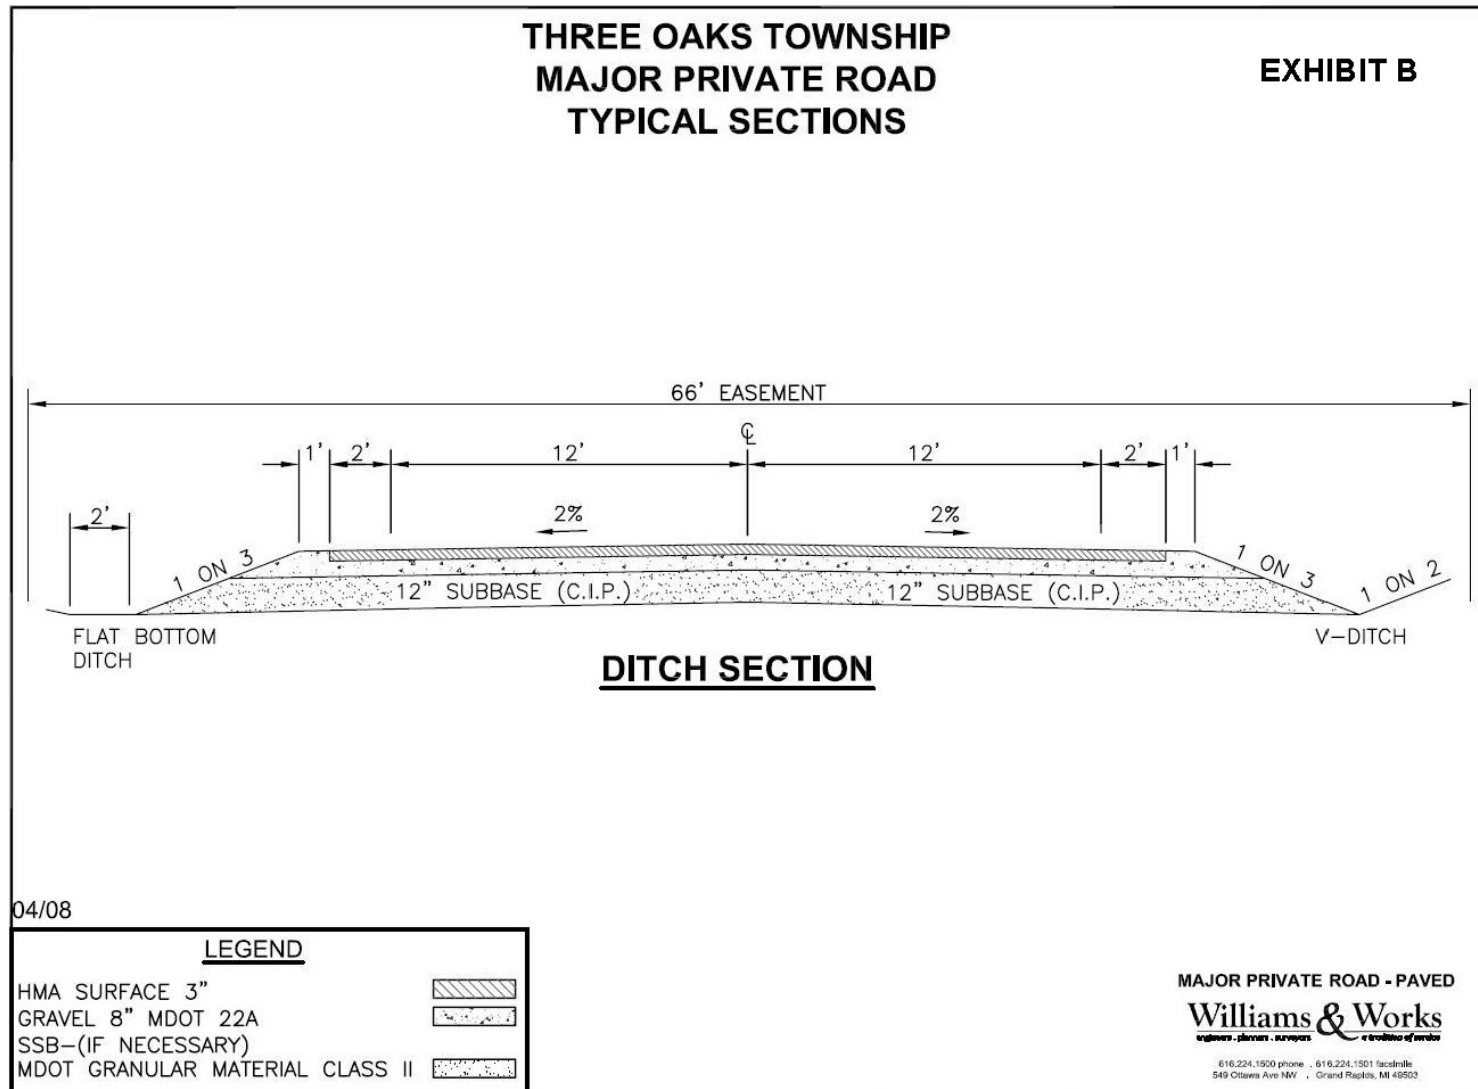



380 Attachment 4:1

Publication, Apr 2020

THREE OAKS CODE

THREE OAKS TOWNSHIP MAJOR PRIVATE ROAD TYPICAL SECTIONS FOR PAVED ROADS

EXHIBIT B

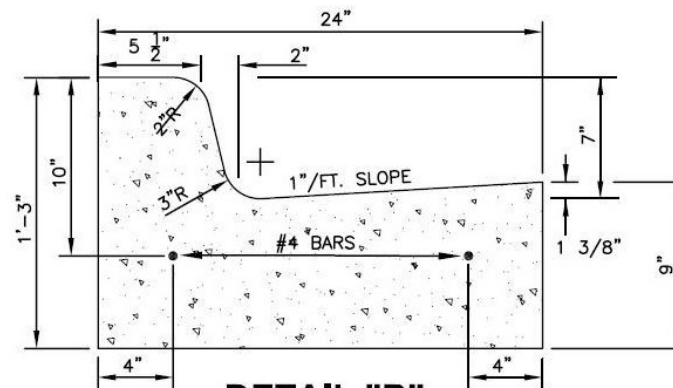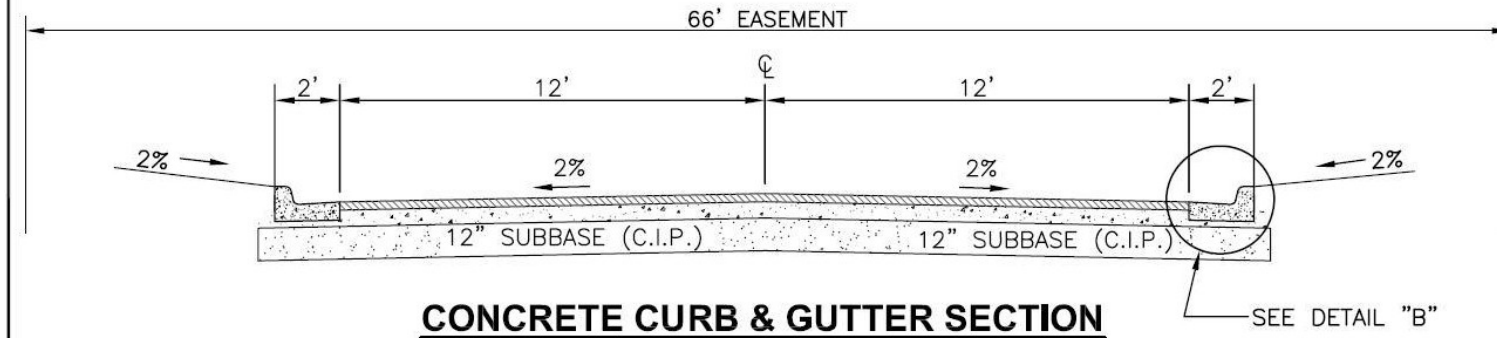

04/08

LEGEND

HMA SURFACE 3"	
GRAVEL 8" MDOT 22A	
SSB-(IF NECESSARY)	
MDOT GRANULAR MATERIAL CLASS II	

MAJOR PRIVATE ROAD - PAVED


Williams & Works
engineers • planners • surveyors • architects of record

616.224.1900 phone • 616.224.1501 fax/cell
549 Ottawa Ave NW • Grand Rapids, MI 49503

ZONING

**THREE OAKS TOWNSHIP
MAJOR PRIVATE ROAD
TYPICAL SECTIONS FOR PAVED ROADS**

EXHIBIT B

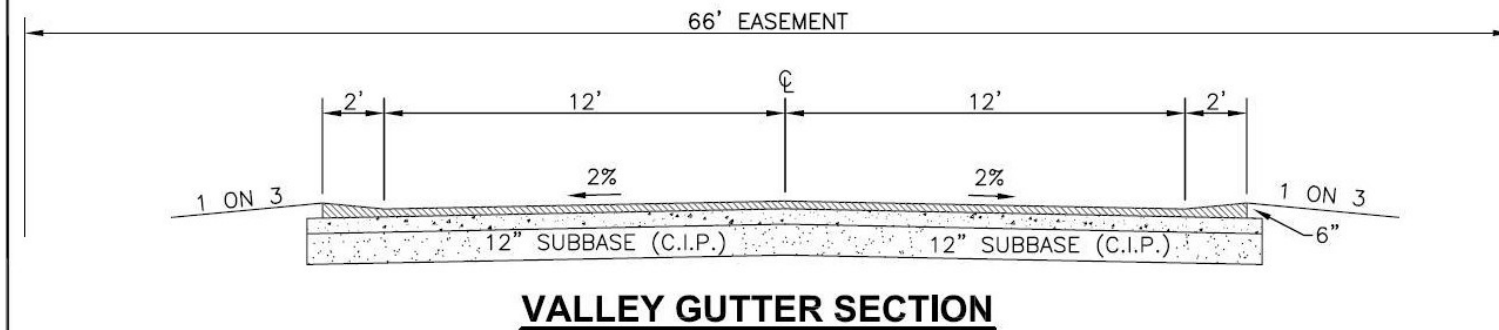

04/08

LEGEND

HMA SURFACE 3"	
GRAVEL 8" MDOT 22A	
SSB-(IF NECESSARY)	
MDOT GRANULAR MATERIAL CLASS II	

MAJOR PRIVATE ROAD - PAVED

Williams & Works
engineers . planners . surveyors

616.224.1500 phone • 616.224.1501 fax/mobile
549 Ottawa Ave NW • Grand Rapids, MI 49503