

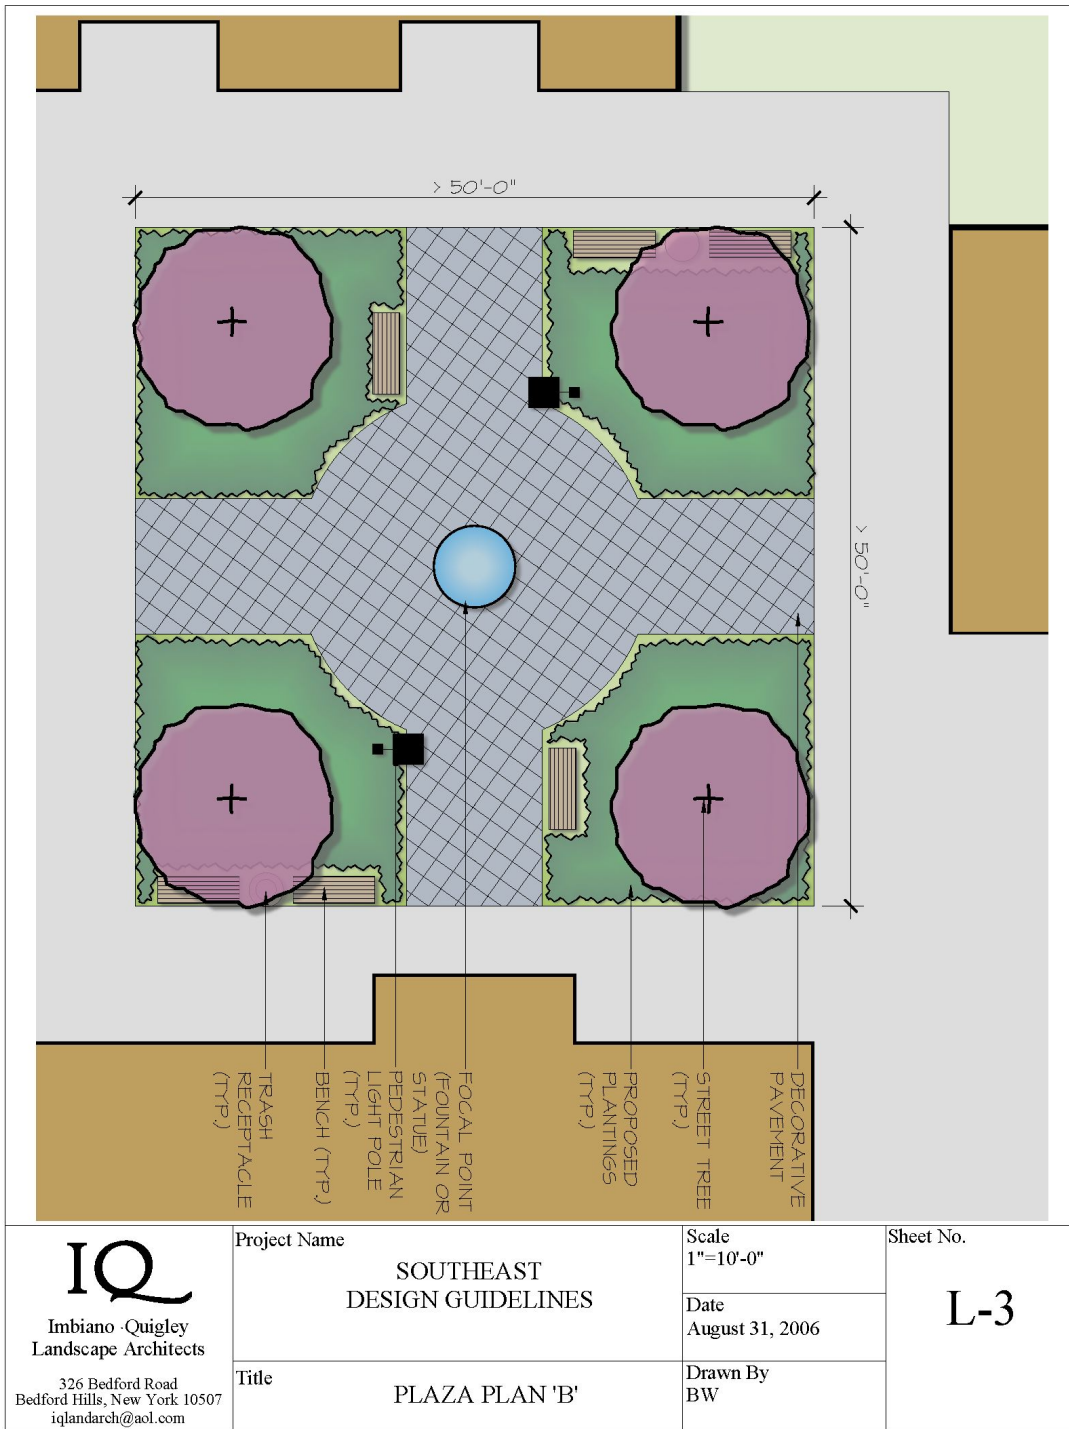



SOUTHEAST CODE




 Imbiano · Quigley Landscape Architects 326 Bedford Road Bedford Hills, New York 10507 iqlandarch@aol.com	Project Name <p style="text-align: center;">SOUTHEAST DESIGN GUIDELINES</p>	Scale 1"=10'-0"	Sheet No. <p style="text-align: center;">L-2</p>
		Date August 31, 2006	
	Title <p style="text-align: center;">PLAZA PLAN 'A'</p>	Drawn By BW	

ZONING

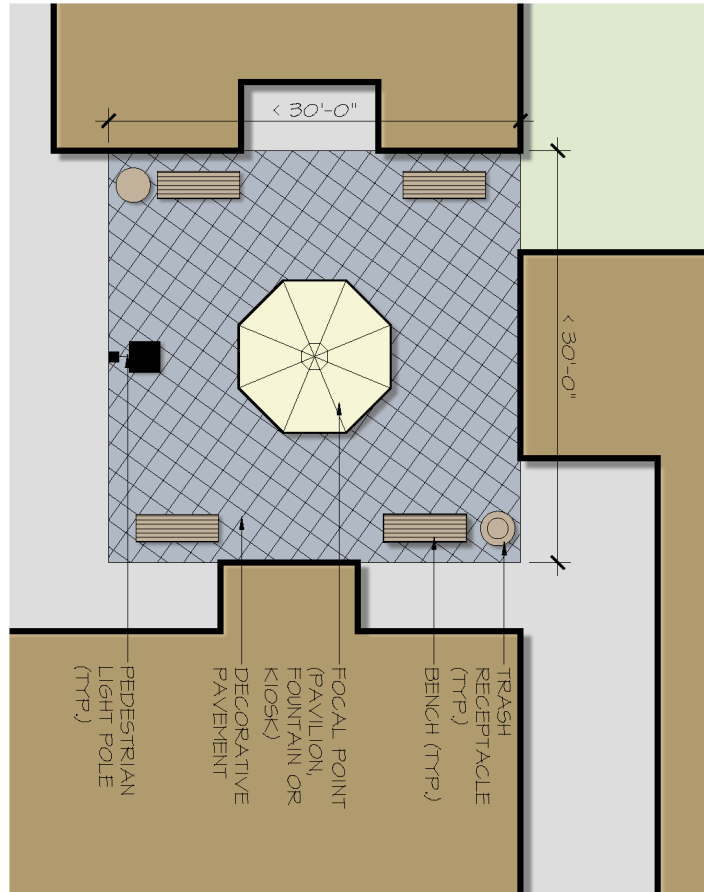

 Imbiano · Quigley Landscape Architects 326 Bedford Road Bedford Hills, New York 10507 iqlandarch@aol.com	Project Name SOUTHEAST DESIGN GUIDELINES	Scale 1"=10'-0"	Sheet No. L-3
		Date August 31, 2006	
	Title PLAZA PLAN 'B'	Drawn By BW	

SOUTHEAST CODE

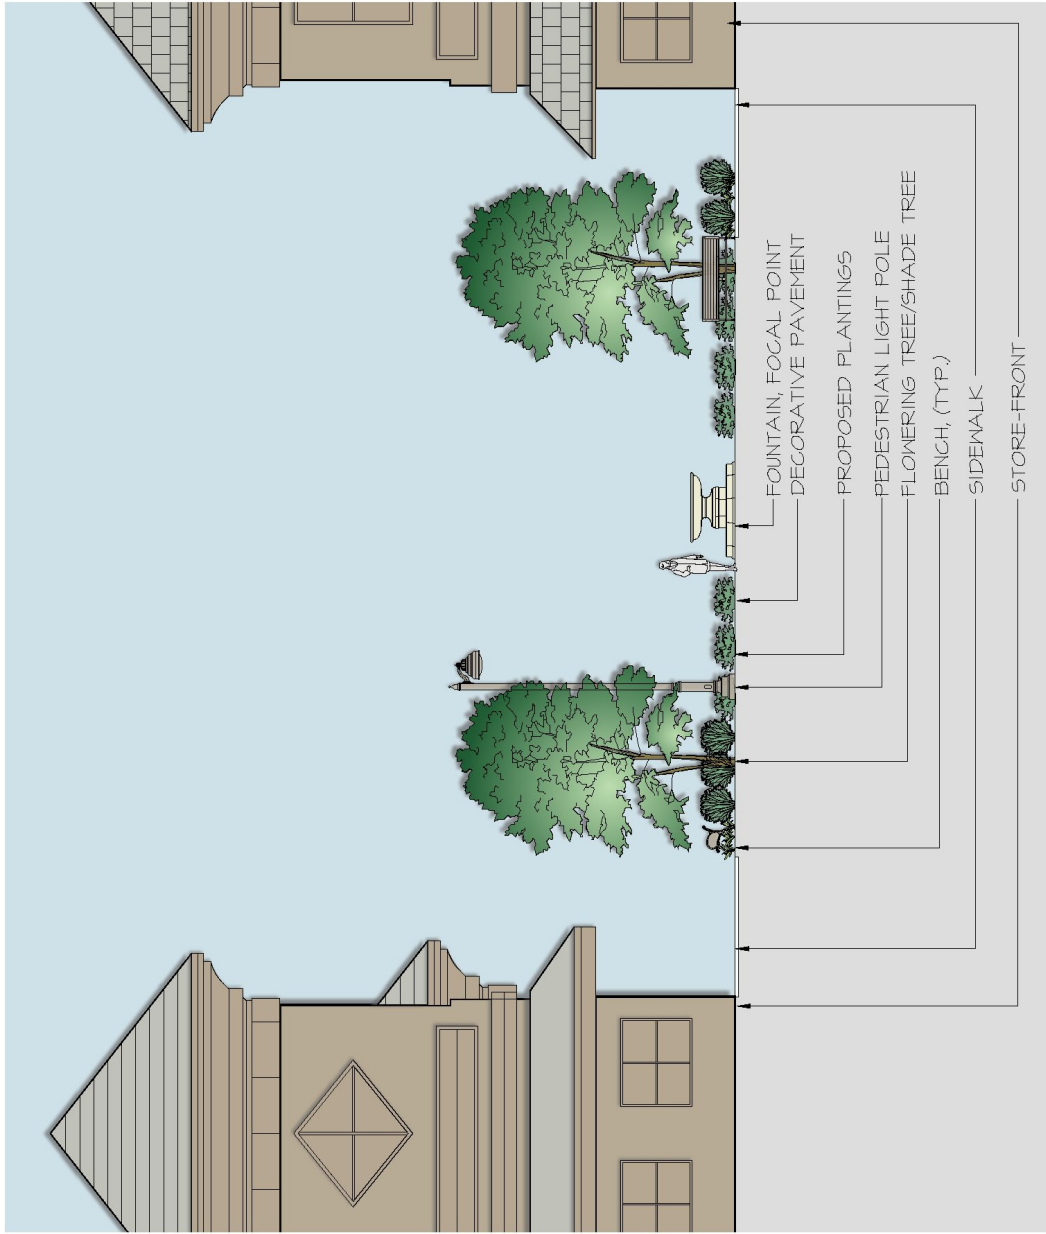


LD-1 PLAZA SECTION
SCALE: 1"=10'-0"

ZONING




LD-2 ARCHITECTURAL & SIDEWALK SECTION
SCALE: 1"=10'-0"

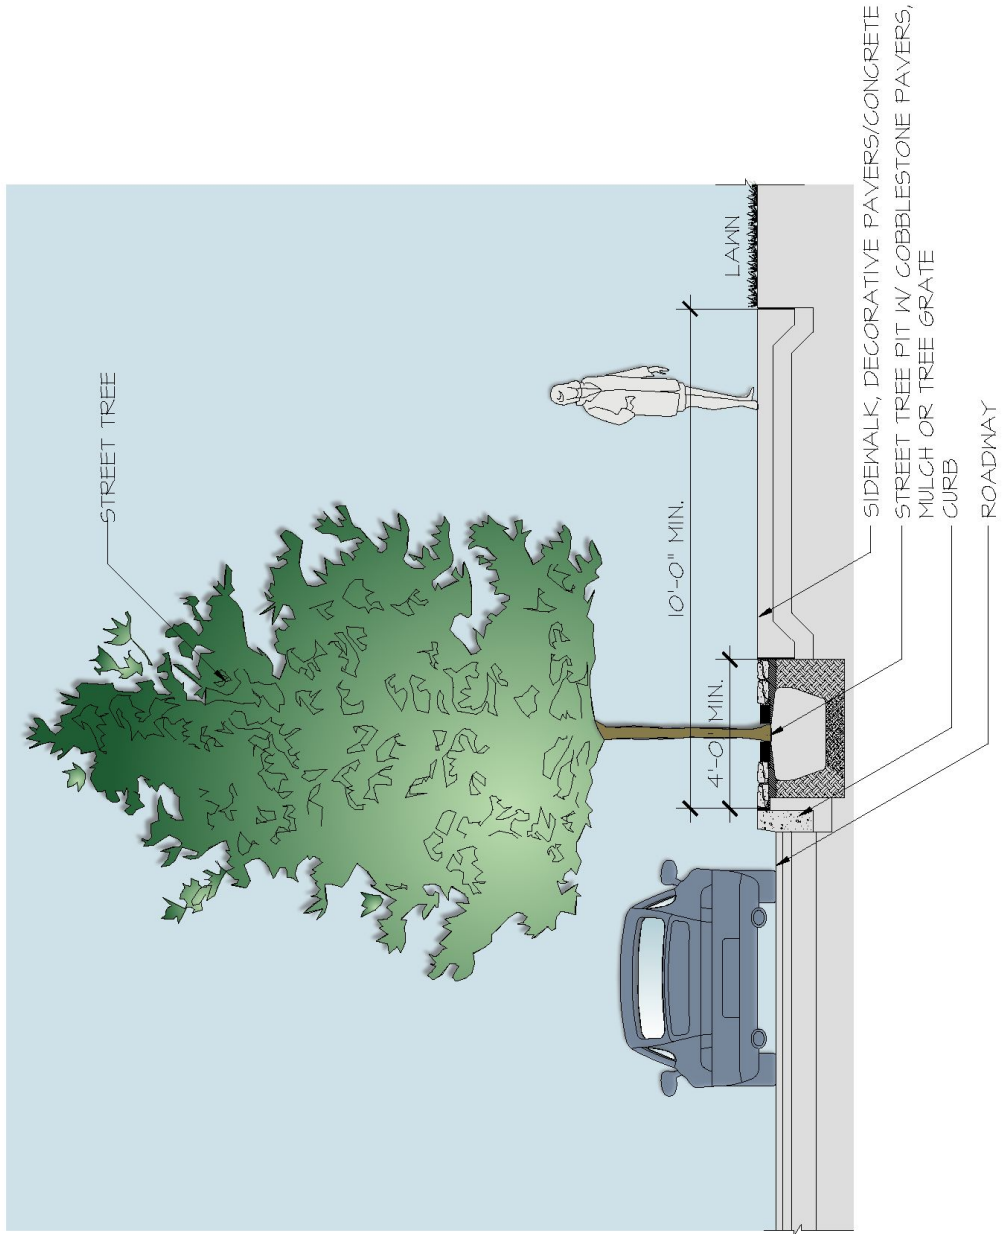

LD-3 SIDEWALK & STREET TREE SECTION
SCALE: 1/4"=1'-0"


ZONING

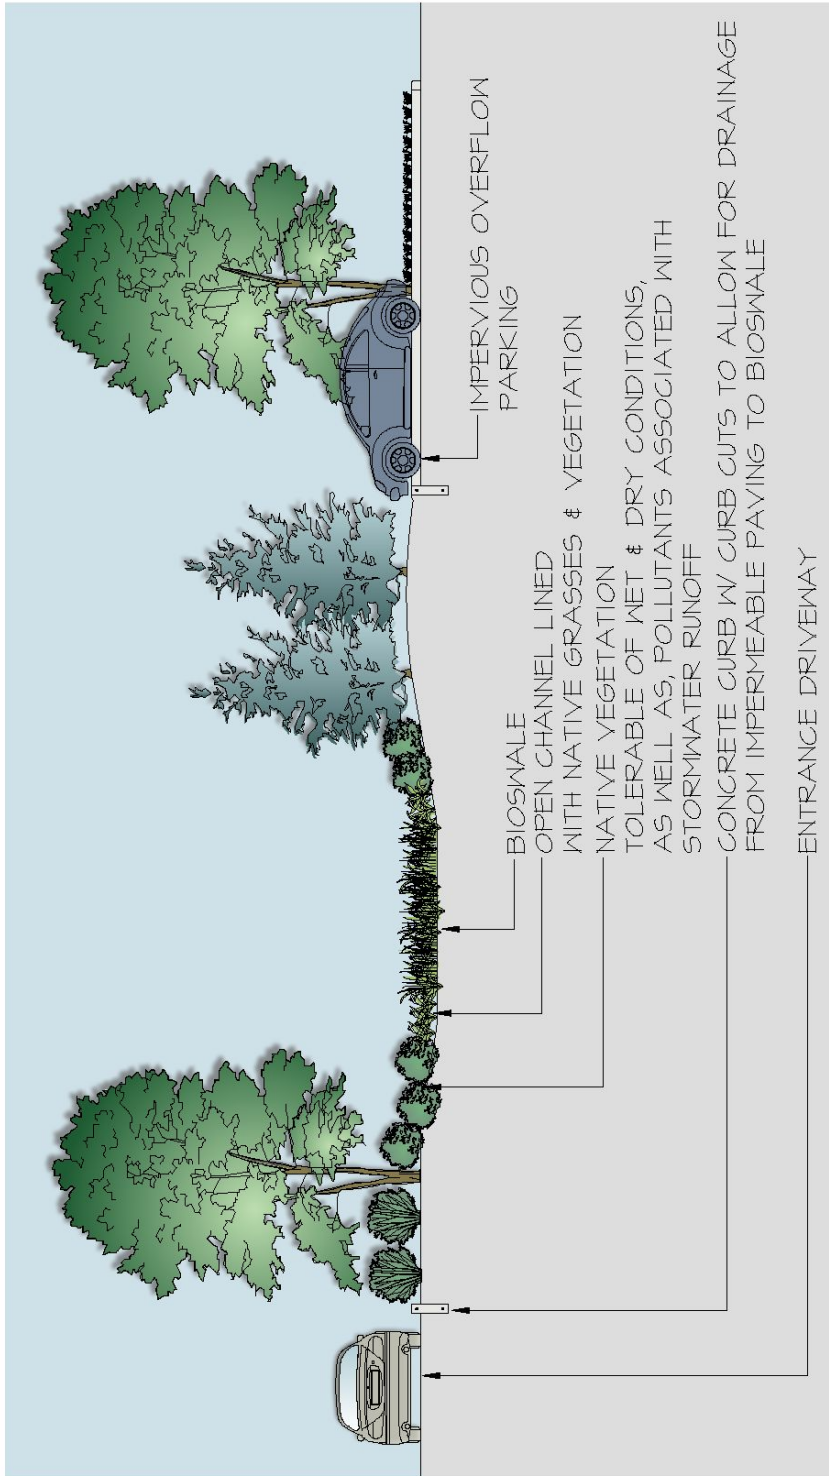

LD-4 BIORETENTION ISLAND SECTION


SCALE: 1"=10'-0"

SOUTHEAST CODE

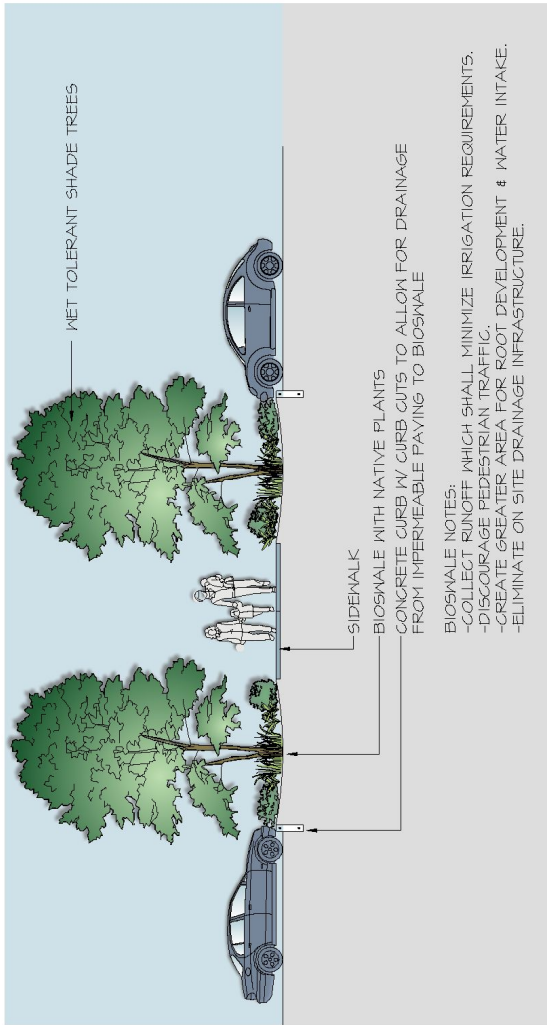

LD-5 BIOSWALE W/ WALKWAY

T=10'-0"

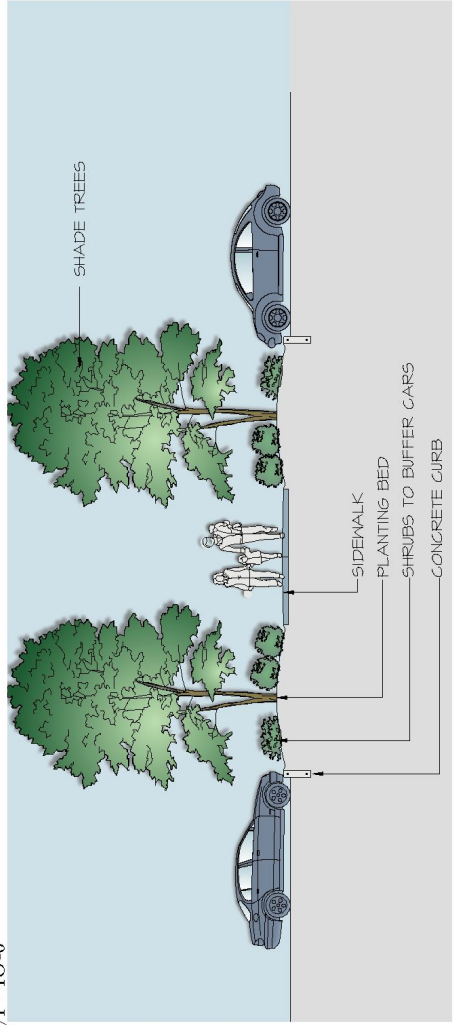

LD-6 PLANTING ISLAND W/ PEDESTRIAN WALKWAY

T=10'-0"