


LAND DEVELOPMENT

113 Attachment 1


Borough of Avon-By-The-Sea


Construction Details

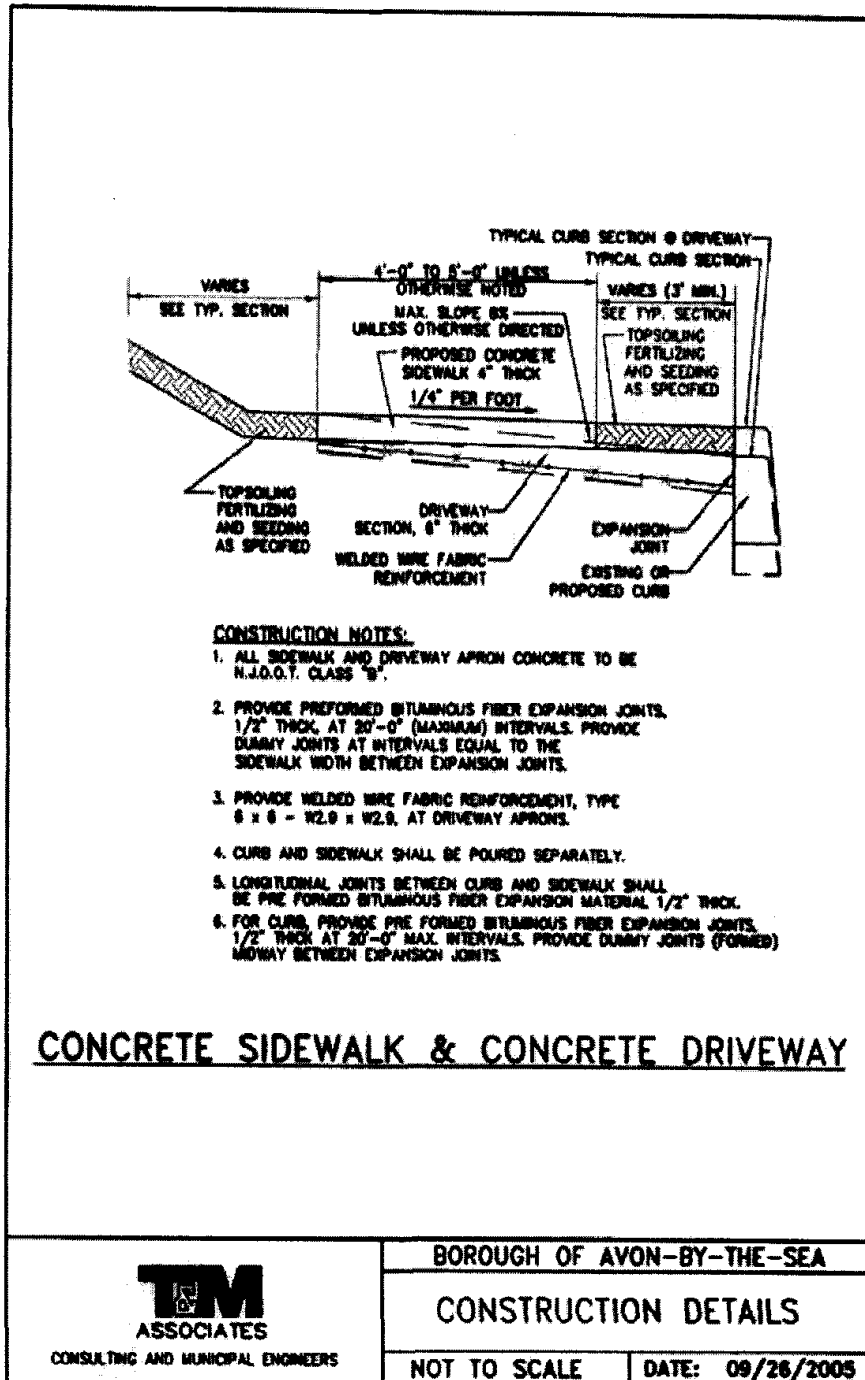

AVON-BY-THE-SEA CODE

LAND DEVELOPMENT

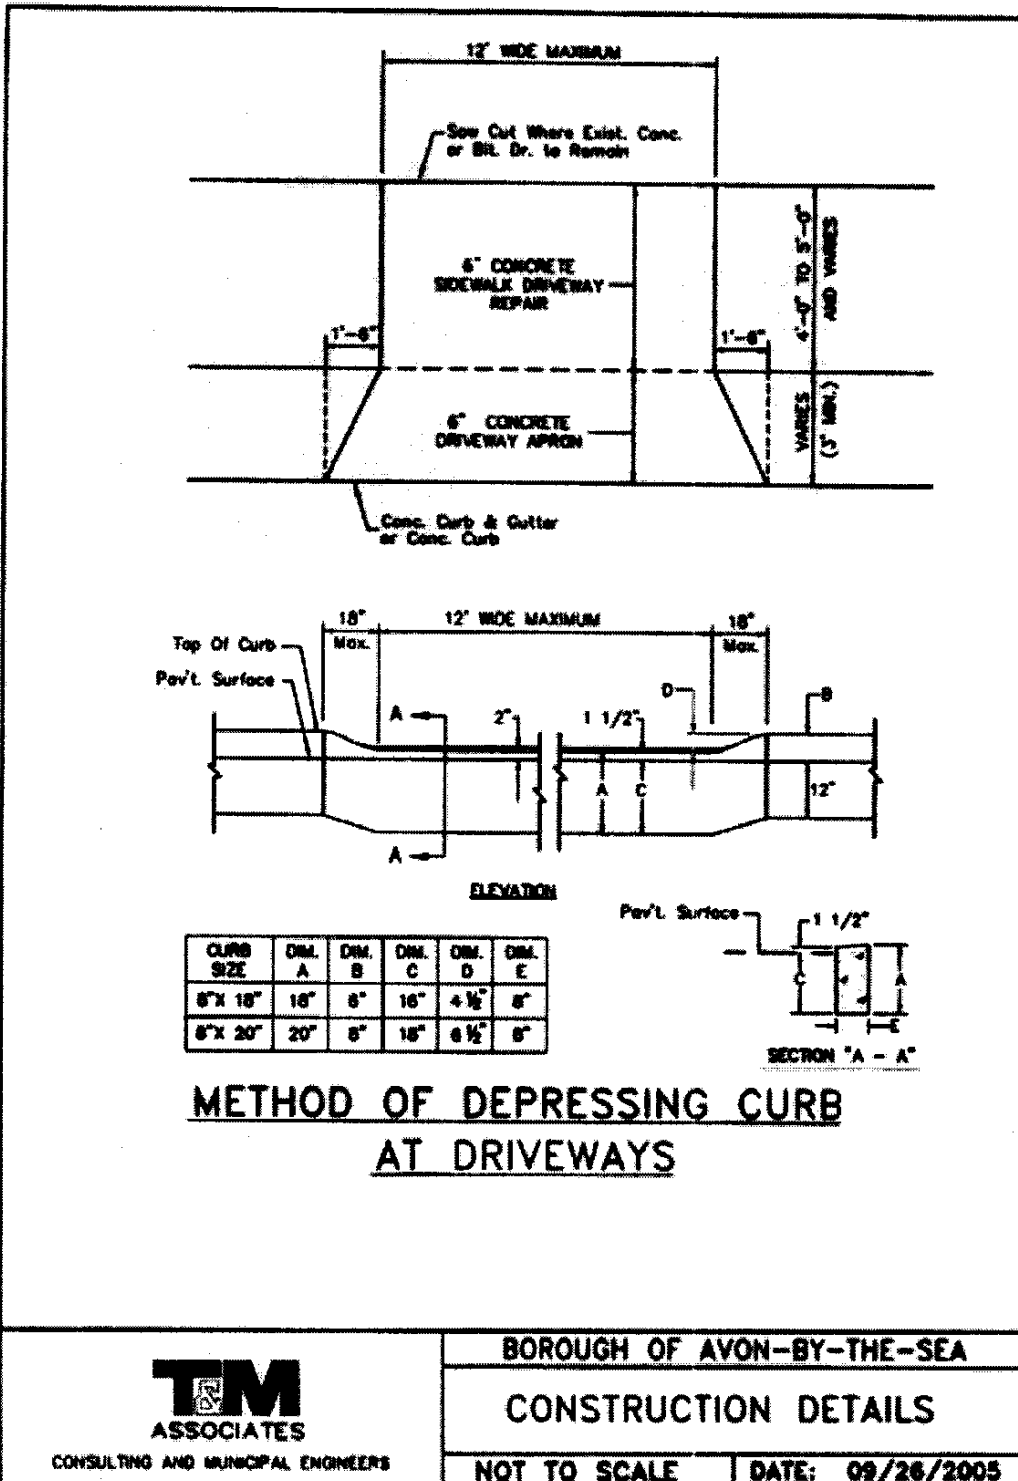

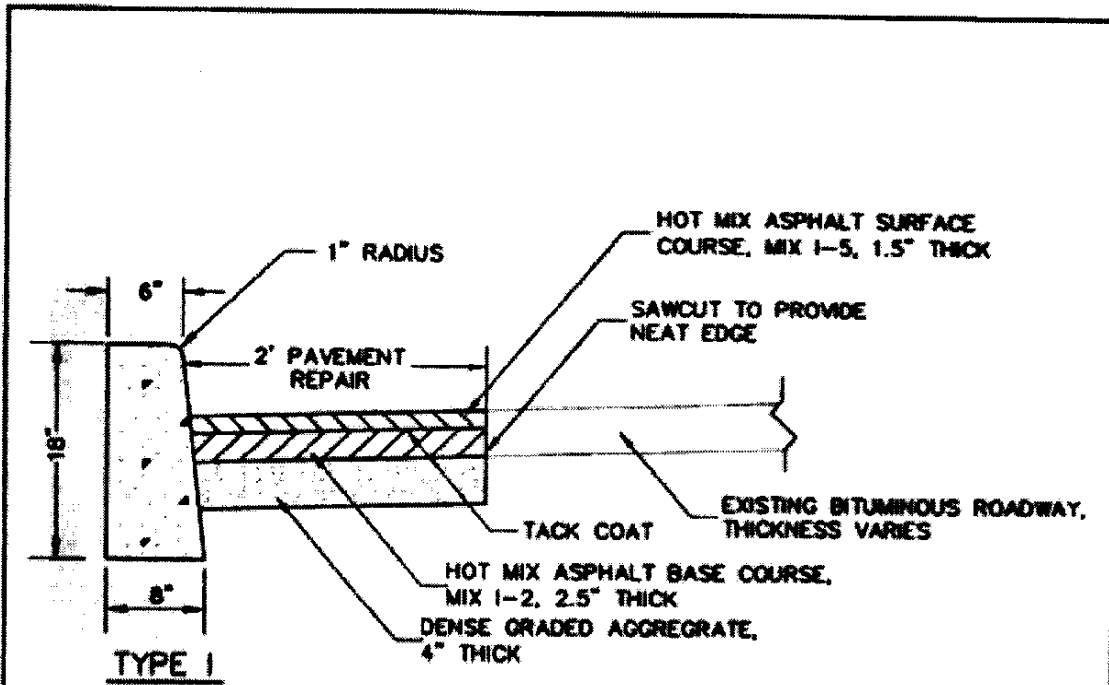


CONSTRUCTION NOTES:

1. ALL CONCRETE SHALL BE N.J.D.O.T. CLASS "B".
2. SIX (6") INCH FACE TO BE PROVIDED EXCEPT AS SHOWN ON PLANS.
3. PROVIDE PREFORMED BITUMINOUS FIBER EXPANSION JOINTS, 1/2" THICK AT 20'-0" (MAXIMUM) INTERVALS. PROVIDE DUMMY JOINTS (FORMED) BETWEEN EXPANSION JOINTS.

TYPE I CONCRETE CURB AND PAVEMENT REPAIR

 CONSULTING AND MUNICIPAL ENGINEERS	BOROUGH OF AVON-BY-THE-SEA	
	CONSTRUCTION DETAILS	
	NOT TO SCALE	DATE: 08/26/2005

LAND DEVELOPMENT

