

ZONING


140 Attachment 4

Township of Straban

Appendix 2

Sidewalk Specifications


[Amended 12-3-2018 by Ord. No. 2018-01]

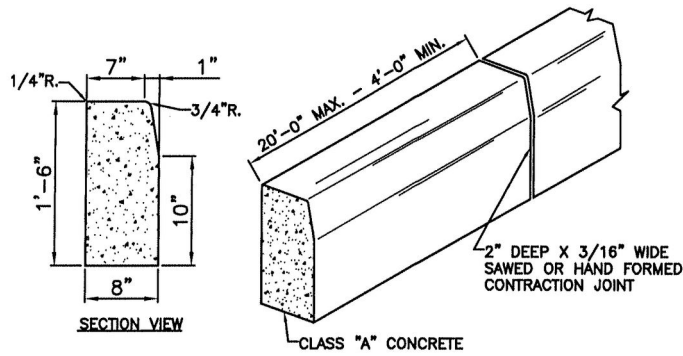

**CONCRETE CURB DETAIL**  
SCALE: N.T.S.

**NOTES:**

1. CONSTRUCT IN ACCORDANCE WITH PENNDOT PUB. 408 AND ANY APPLICABLE TOWNSHIP SPECIFICATIONS.
2. PROVIDE JOINT MATERIAL WHERE JOINING TO EXISTING CURB.

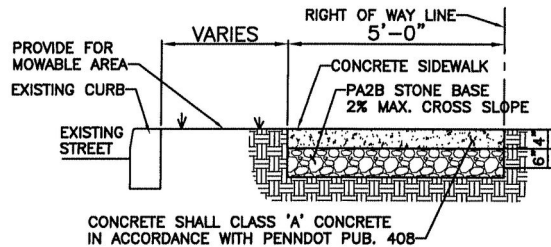






**SIDEWALK SECTION VIEW**  
SCALE: N.T.S.

**NOTES:**

1. ALL CURBING AND SIDEWALK SHALL BE IN ACCORDANCE WITH THE FOLLOWING STANDARD DRAWINGS:
  - PennDOT Publication 72M, Standards for Roadway Construction, Current Revision;
    - a. RC-64M CURBS
    - b. RC-65M CONCRETE MOUNTABLE CURBS
    - c. RC-67M SIDEWALKS AND CURB RAMPS
2. ALL CURBING AND SIDEWALK CONSTRUCTION AND MATERIALS SHALL BE IN ACCORDANCE WITH PENNDOT PUBLICATION 408, AS MOST RECENTLY REVISED.
3. STRUCTURAL REINFORCING FOR SIDEWALKS SHALL BE WELDED WIRE FABRIC MESH, 6X6, - W1.9 X W1.9.
4. FINAL LOCATION OF SIDEWALK SHALL BE AS CLOSE TO THE RIGHT-OF-WAY LINE AS POSSIBLE, CONSIDERING LOCATION OF EXISTING UNDERGROUND, SURFACE, AND OVERHEAD UTILITY RIGHTS-OF-WAY.

<p><b>WM. F. HILL &amp; ASSOC., INC.</b> PROFESSIONAL ENGINEERS CIVIL ♦ MUNICIPAL ♦ ENVIRONMENTAL GETTYSBURG, PA 17325 PH. (717) 324-9137</p>	PLAN PREPARATION		SIDEWALK SPECIFICATIONS AND DETAILS STRABAN TOWNSHIP STANDARD DETAIL	SCALE AS SHOWN
	DRAWN BY: FSI	DATE: 10/12/18		STRABAN TOWNSHIP STRABAN TOWNSHIP, ADAMS COUNTY, PA

STRABAN CODE

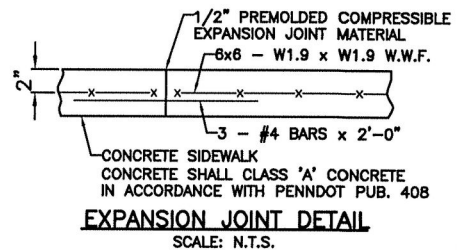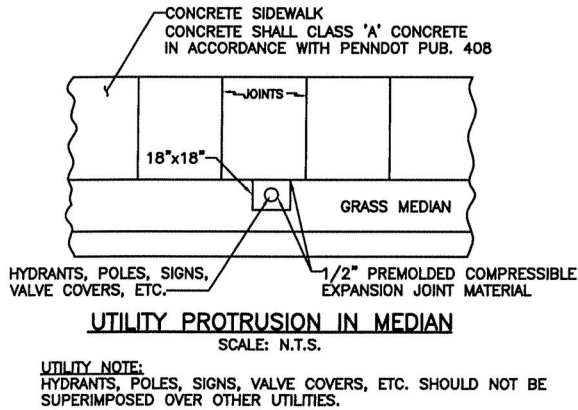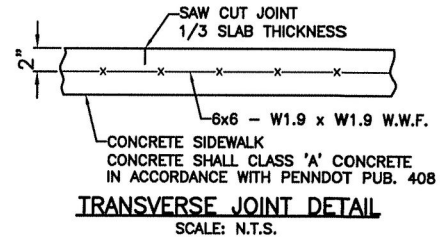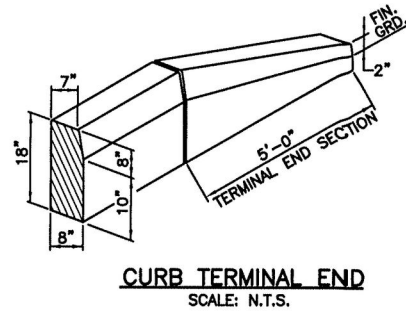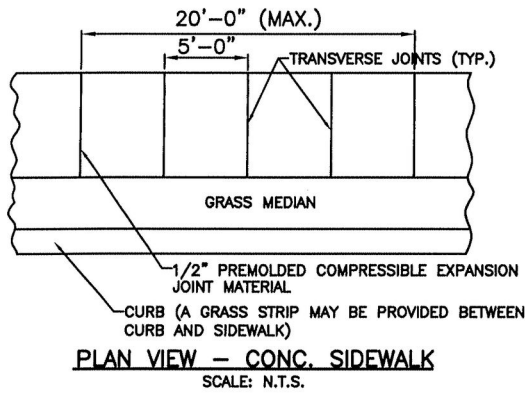

<p><b>WM. F. HILL &amp; ASSOC., INC.</b> PROFESSIONAL ENGINEERS CIVIL ♦ MUNICIPAL ♦ ENVIRONMENTAL GETTYSBURG, PA 17325 PH. (717) 334 - 9137</p>	PLAN PREPARATION		SIDEWALK SPECIFICATIONS AND DETAILS STRABAN TOWNSHIP STANDARD DETAIL	SCALE AS SHOWN
	DRAWN BY: FBI	DATE: 10/12/18		STRABAN TOWNSHIP STRABAN TOWNSHIP, ADAMS COUNTY, PA
	DESIGNED BY: EMV	CHECKED BY: WPH		