


ZONING

160 Attachment 22

Township of Evesham  
Common Area Recycling Storage Location (Dual Stream) Detail  
[Added 8-20-2013 by Ord. No. 17-6-2013]

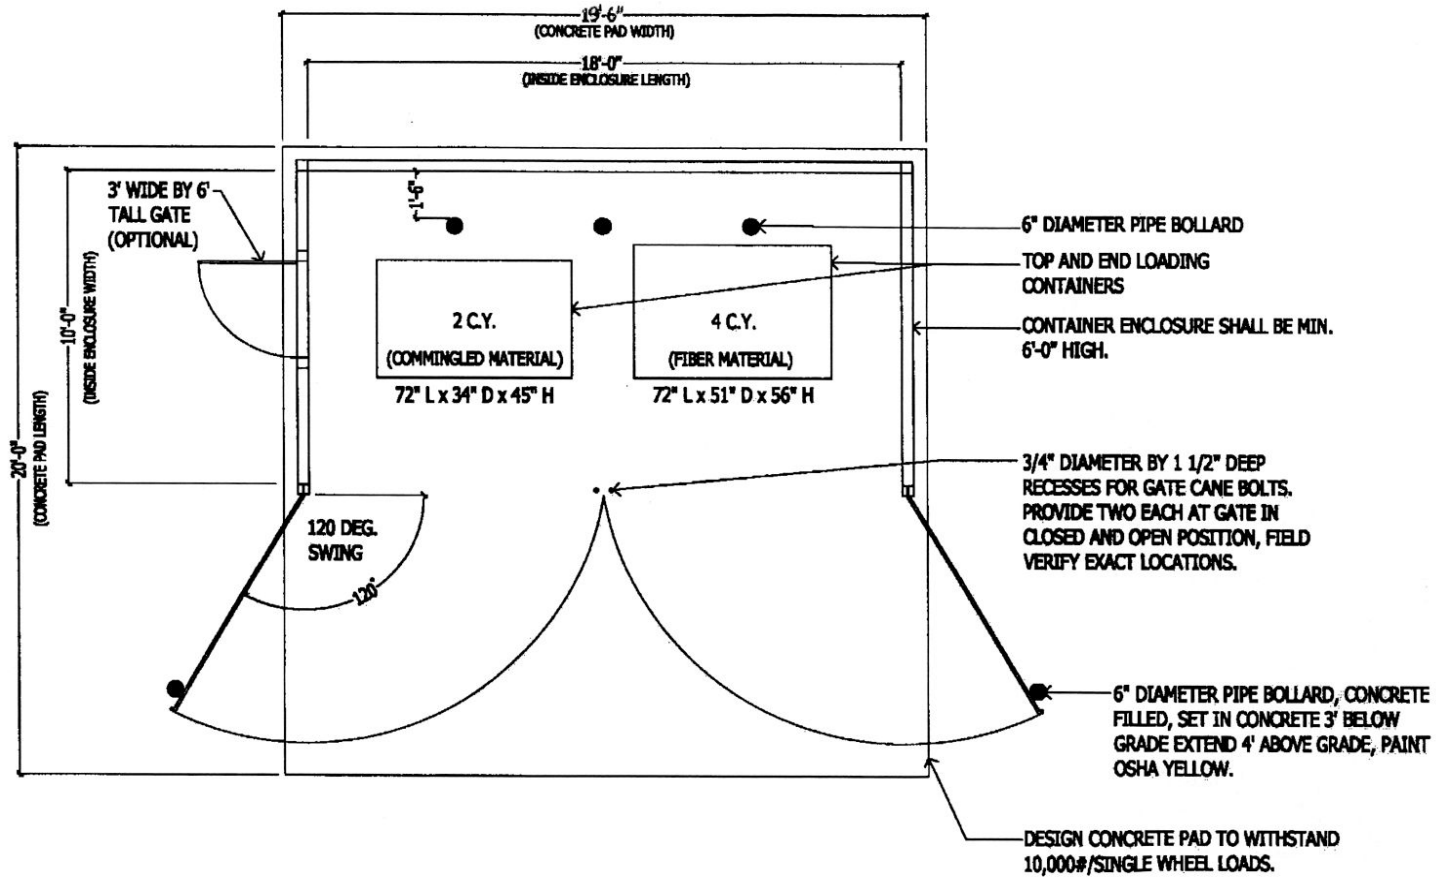

COMMON AREA RECYCLING STORAGE  
LOCATION (DUAL STREAM) DETAIL

SCALE: 1/4" = 1'-0"