


LAND DEVELOPMENT

130 Attachment 3

Township of Chesterfield

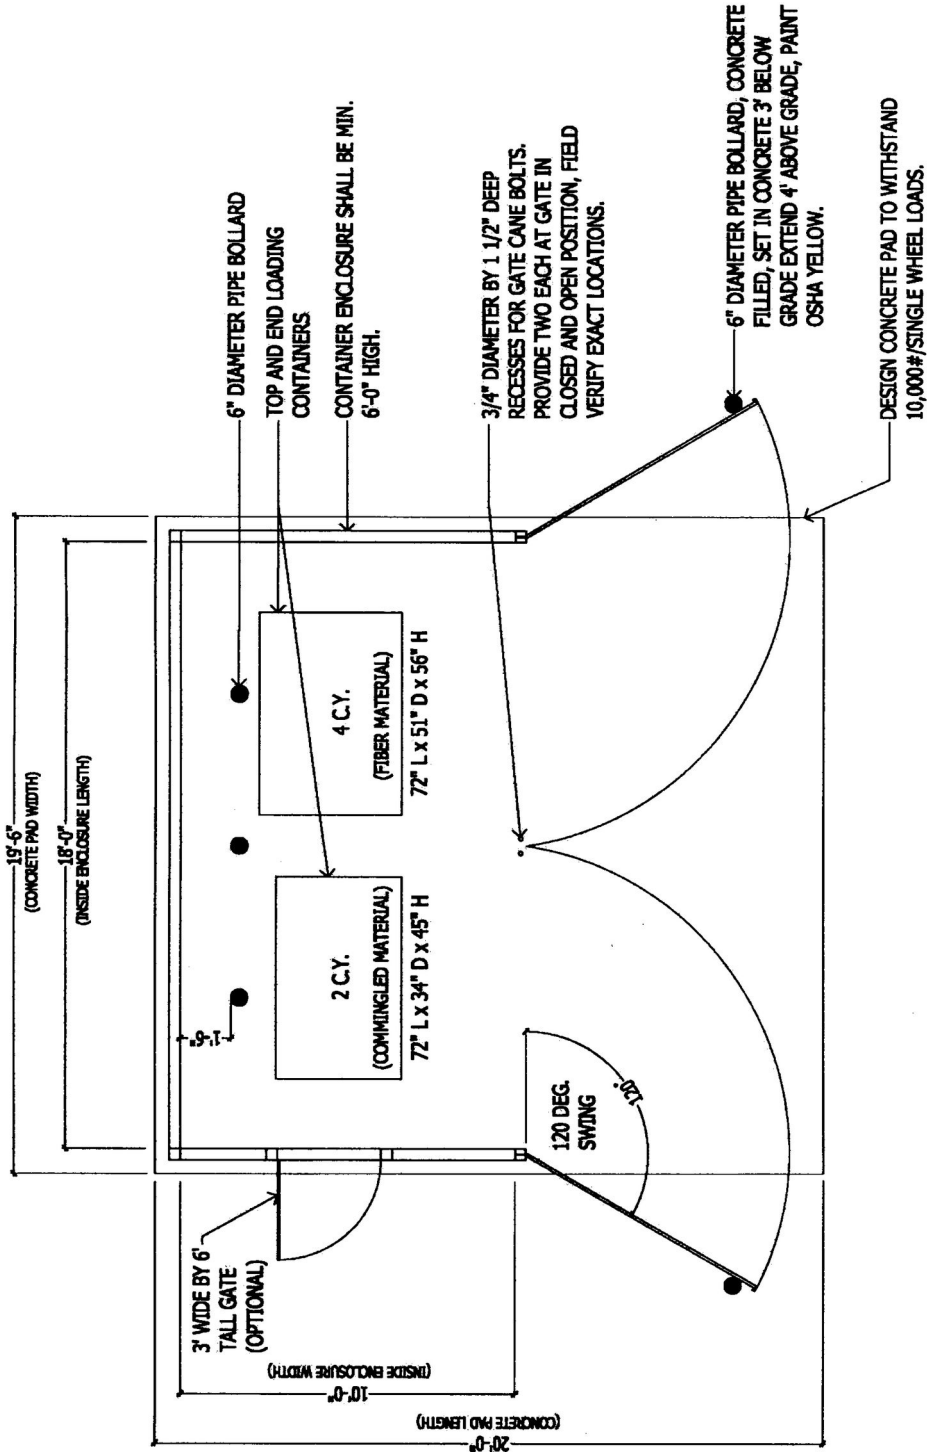

COMMON AREA RECYCLING STORAGE
LOCATION (DUAL STREAM) DETAIL

SCALE: 1/4" = 1'-0"