


ZONING

27 Attachment 26

Township of Ferguson

Appendix K – Mean Height Calculation Example

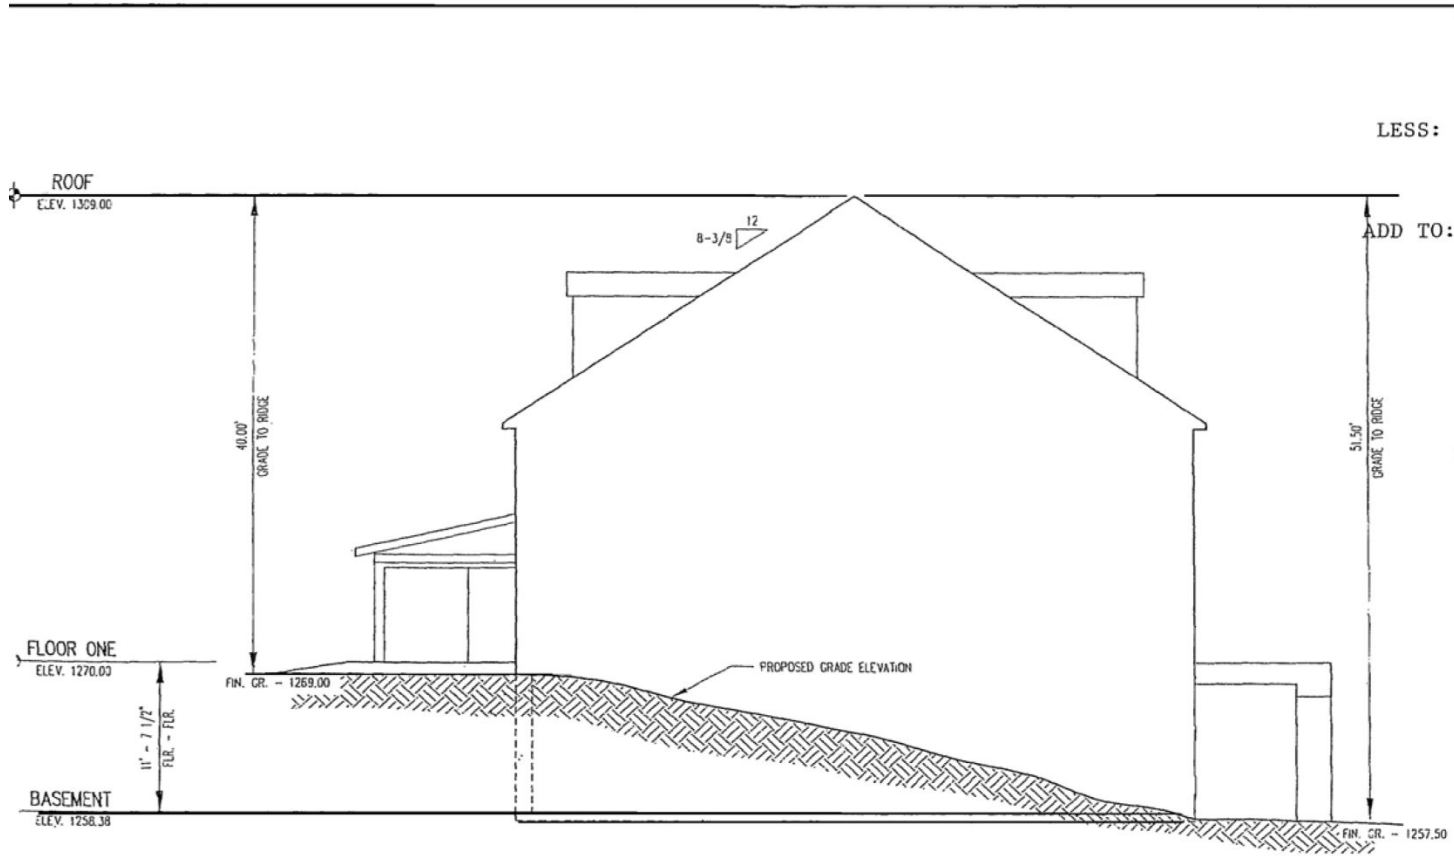

SECTION A-A
NOT TO SCALE

Example of Mean
Height Calculation

	Front Elev.	1269.0
LESS:	Rear Elev.	<u>1257.5</u>
		11.5
	Divided by 2	<u>5.75</u>
ADD TO:	Front Elev.	
	Structure	
	Height	<u>40.0</u>
	Max. Permitted	
	Height	<u>45.75</u>

Max. Height not to
Exceed Calculation

$40 \times 115\% = 46.0$