


LAND USE AND DEVELOPMENT

188 Attachment 10


Township of Hillsborough

Town Center Street Cross Sections
[Added 7-10-2007 by Ord. No. 2007-25]

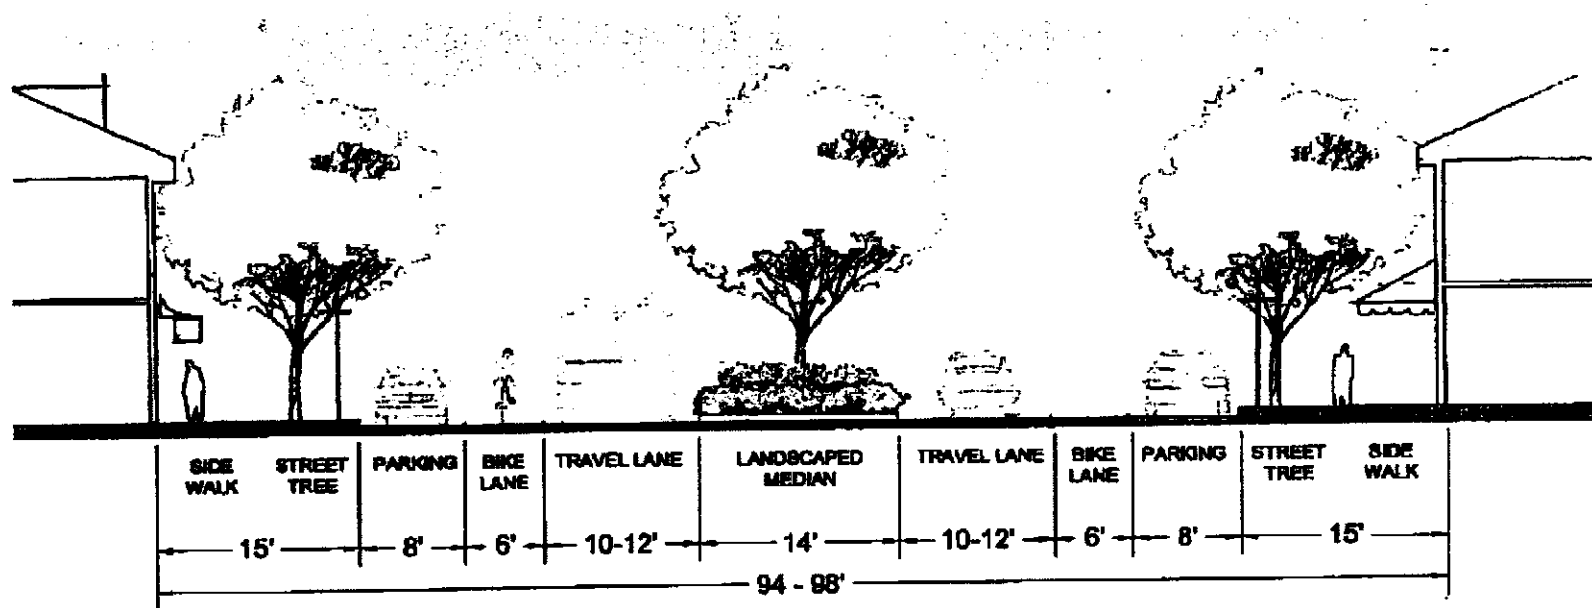


EXISTING ROUTE 206 IN TOWN CENTER (MAIN STREET)

HILLSBOROUGH CODE

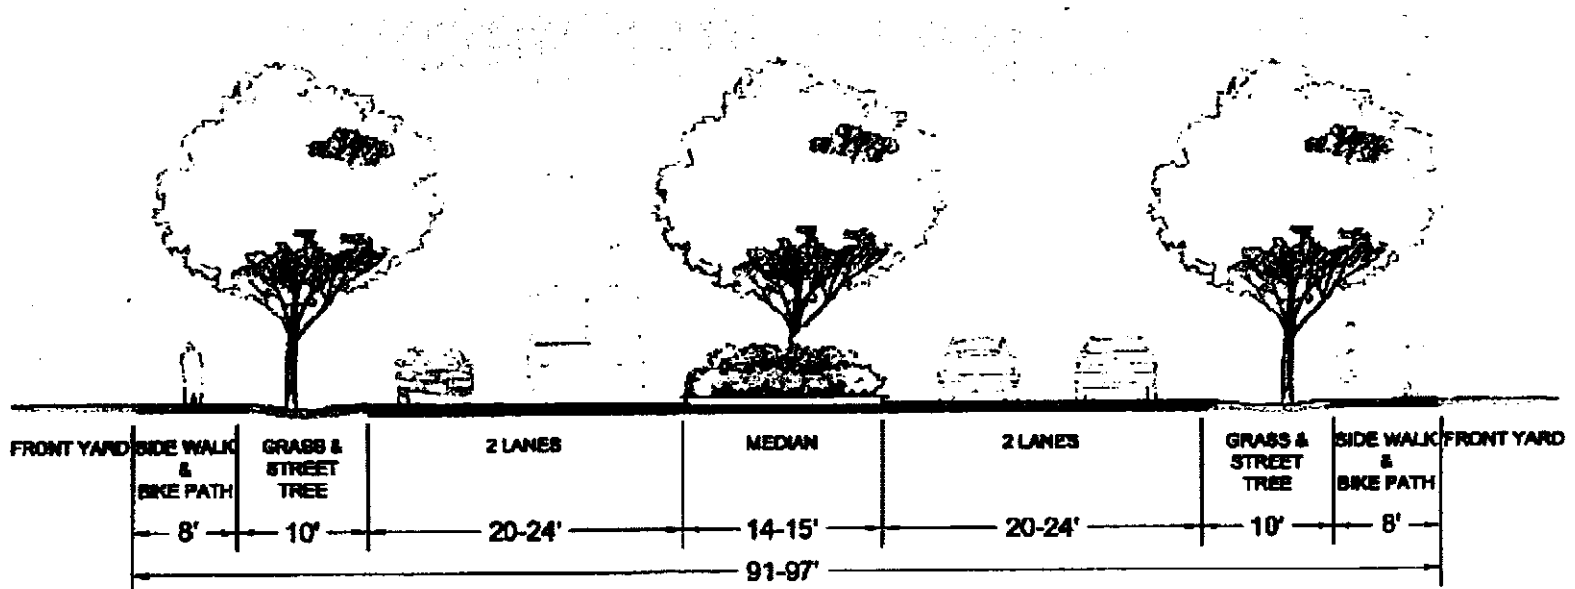

AMWELL ROAD

LAND USE AND DEVELOPMENT

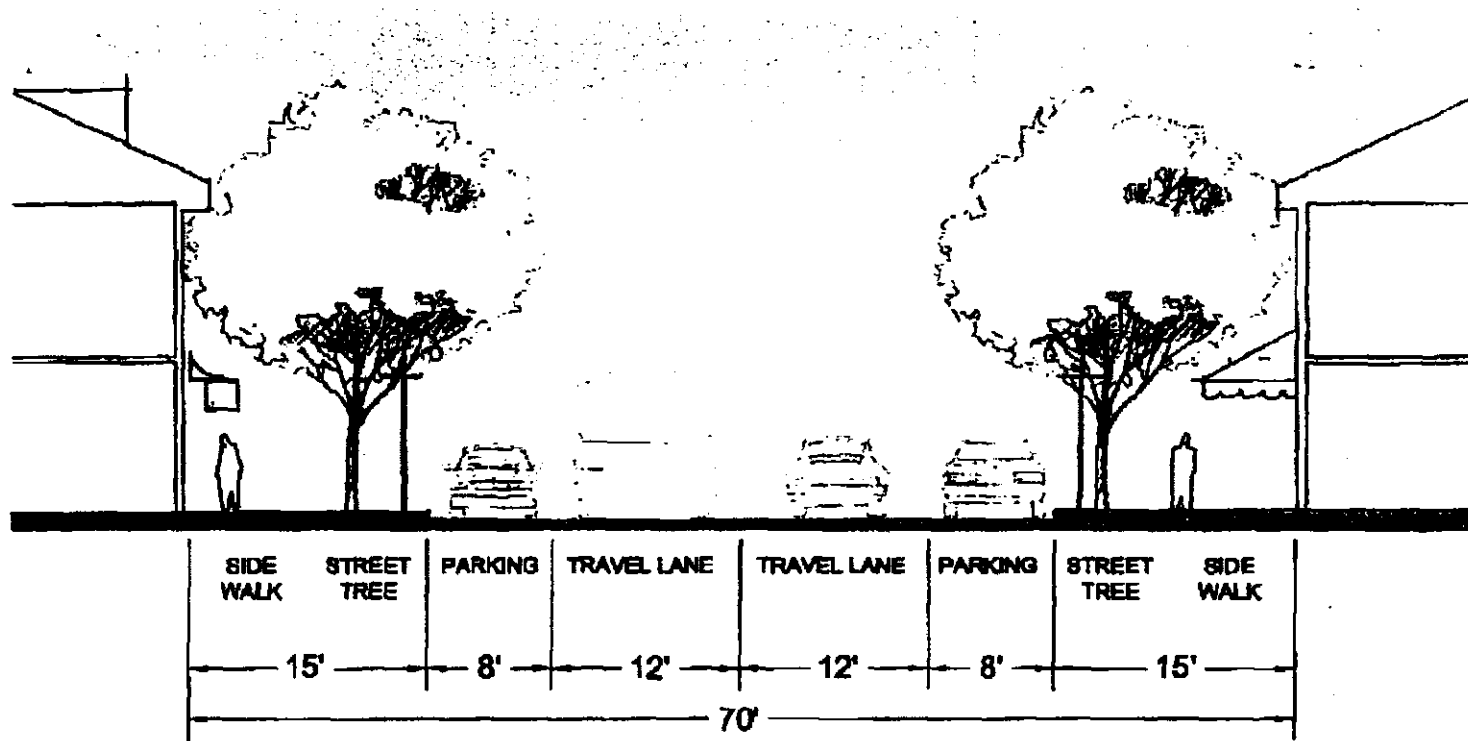

SERVICE ROAD WITHOUT LANDSCAPED MEDIAN