


LAND USE AND DEVELOPMENT

188 Attachment 7

Township of Hillsborough

TYPICAL ROAD SECTION REVISED ROUTE 206

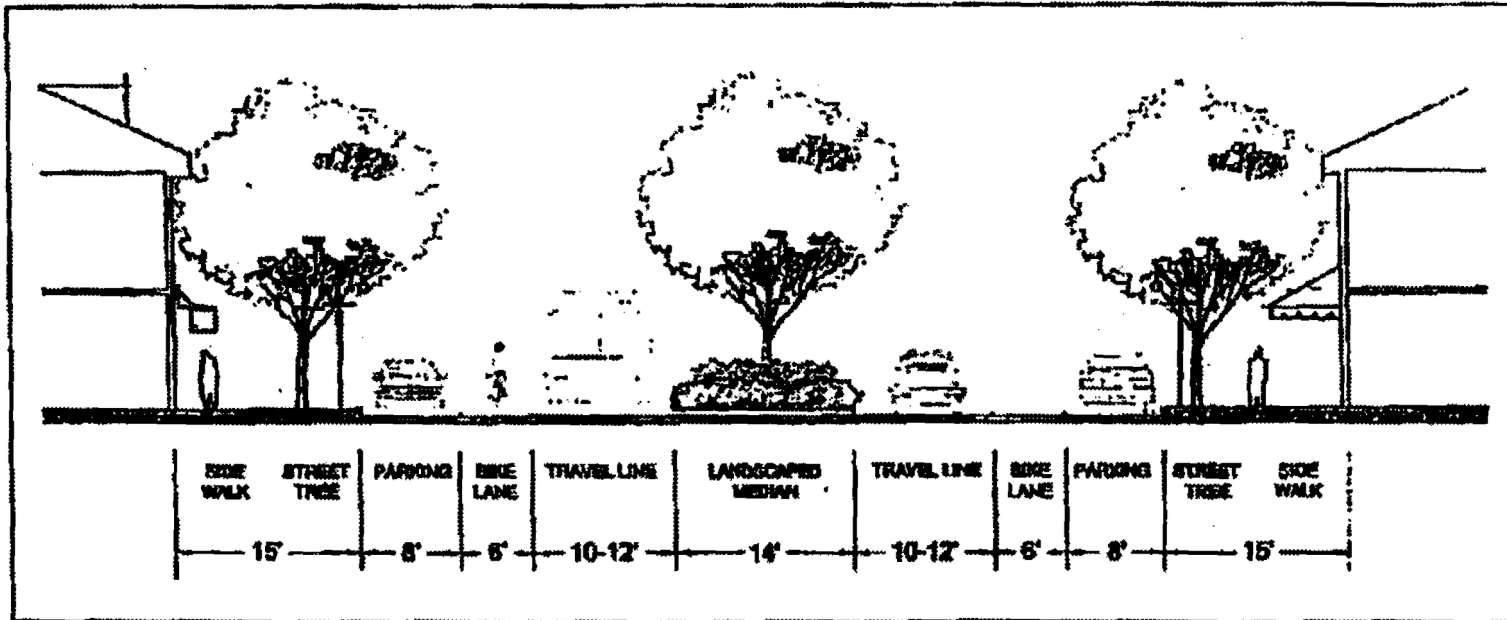

Illustrative example to supplement §§ 188-113.1F(2) and 188-113.2F(2)