


ZONING


240 Attachment 7

Township of South Fayette


Appendix 1
Street Sections
[3-16-2016 by Ord. No. 3-2016]

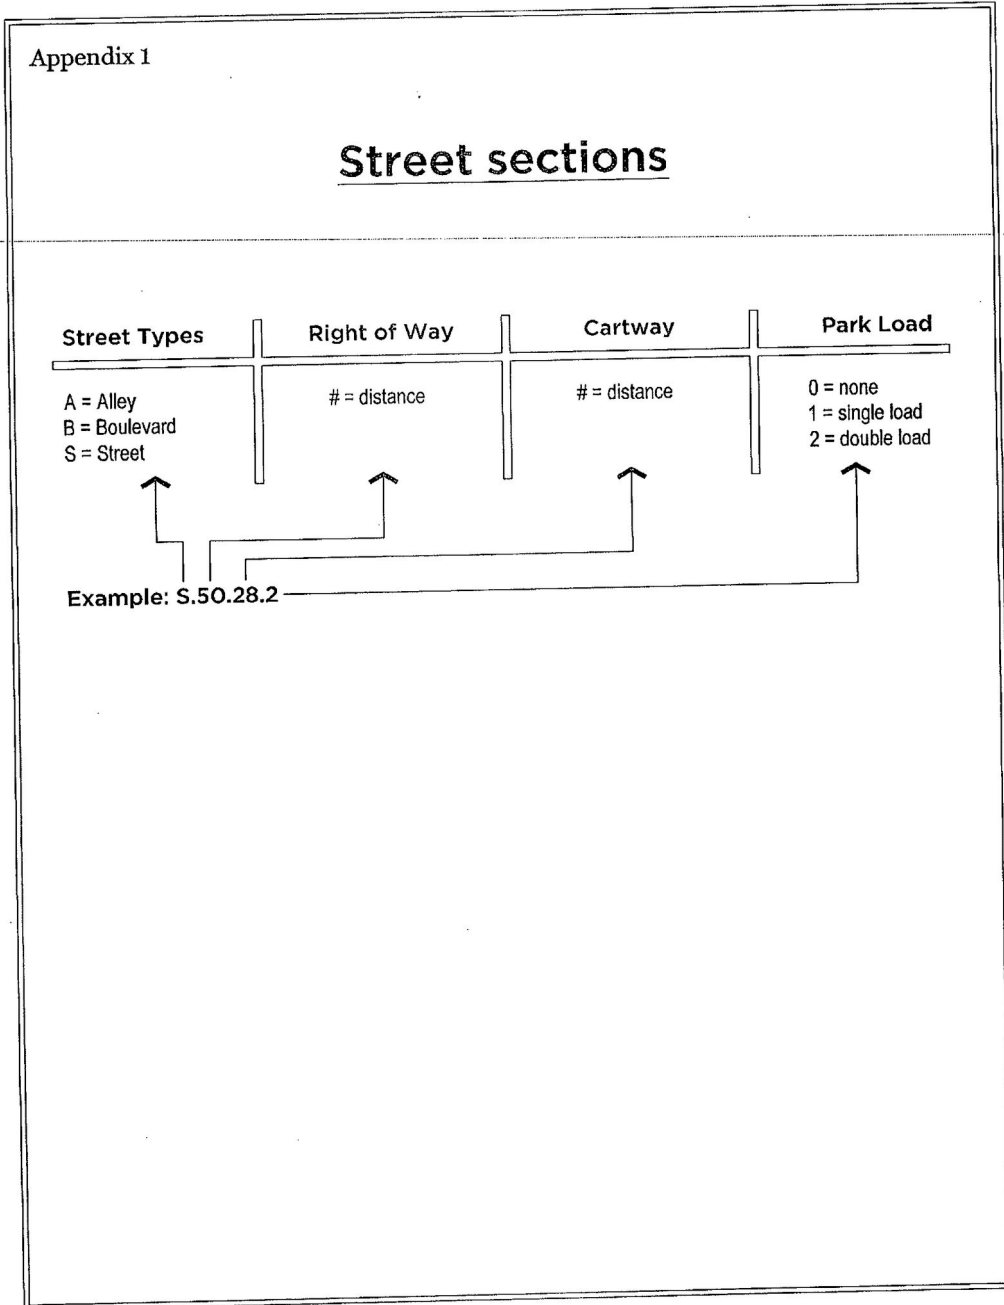


SOUTH FAYETTE CODE

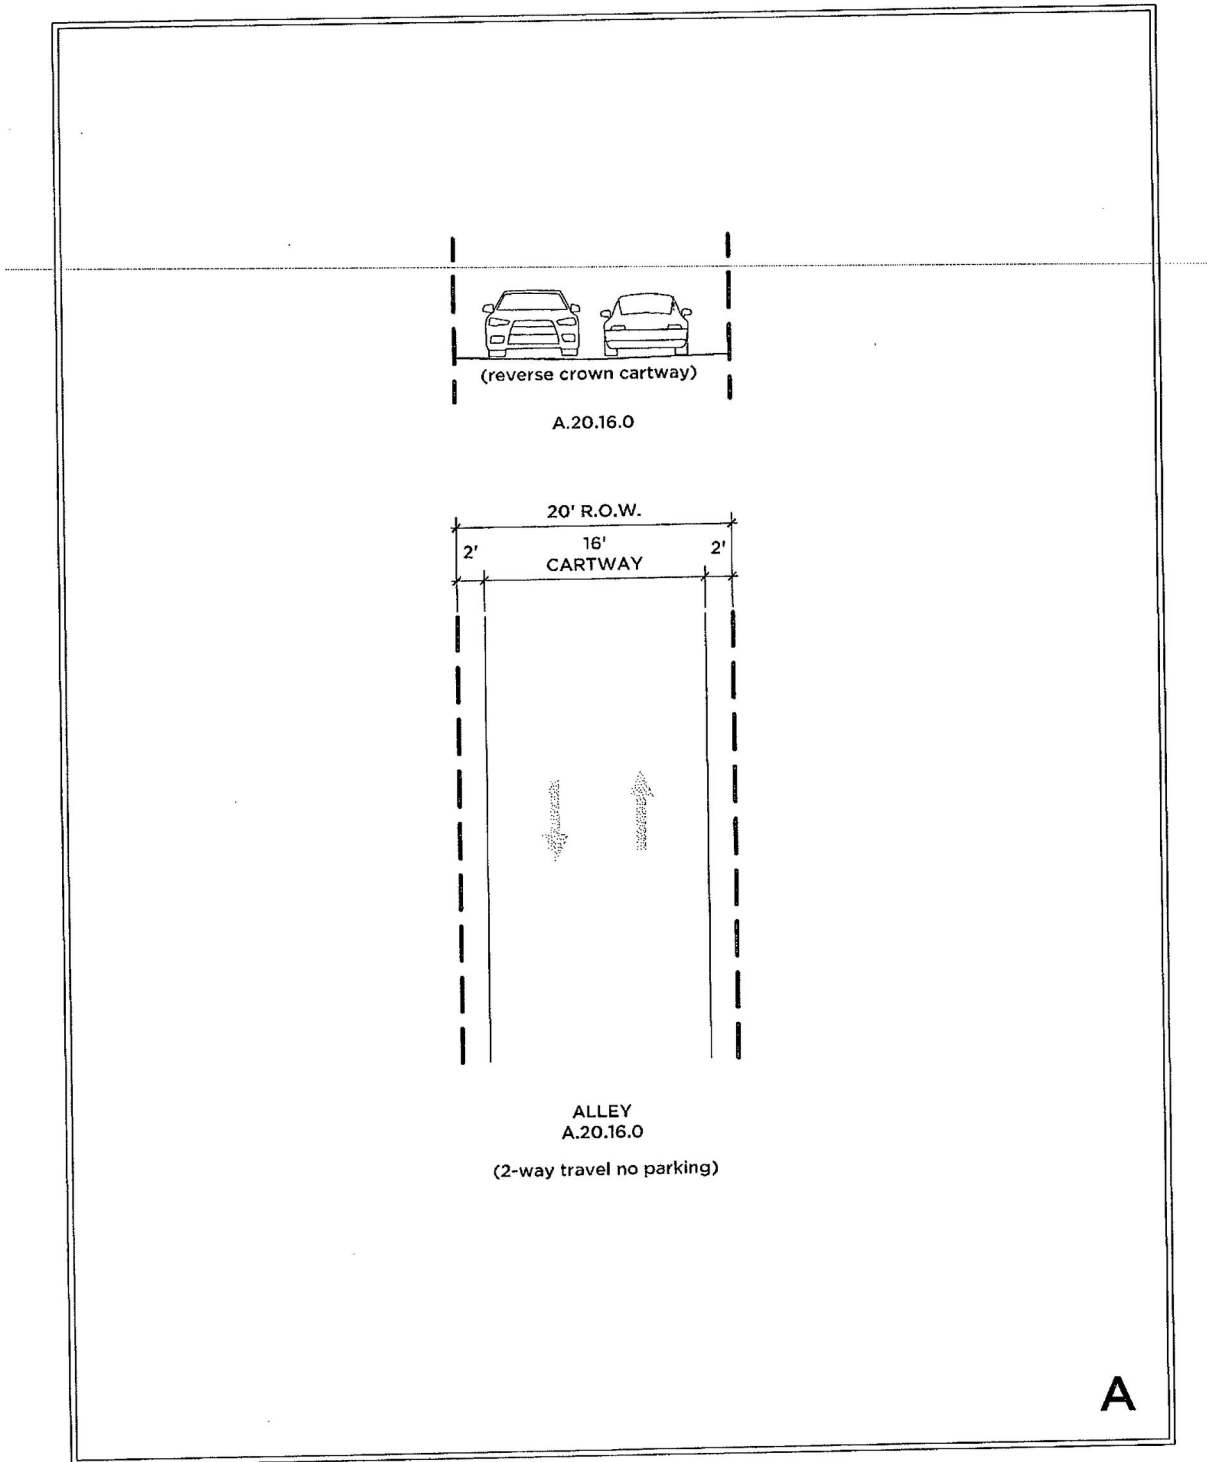


ZONING

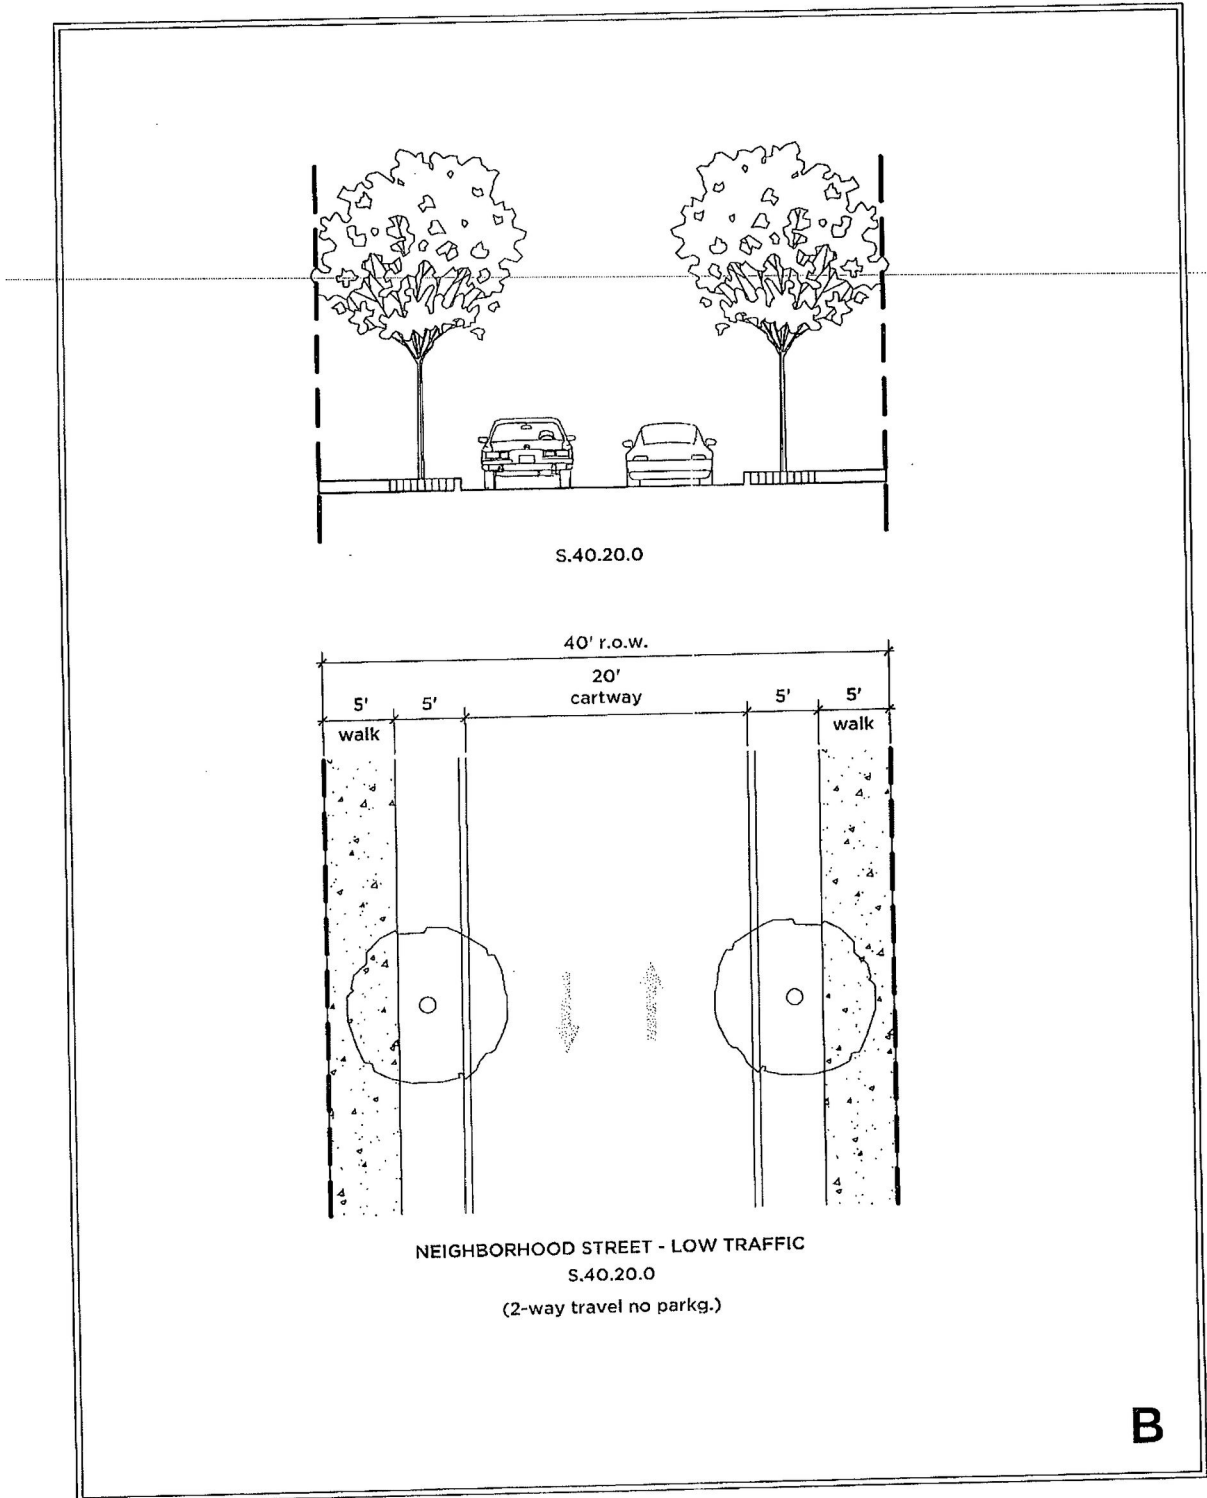


SOUTH FAYETTE CODE

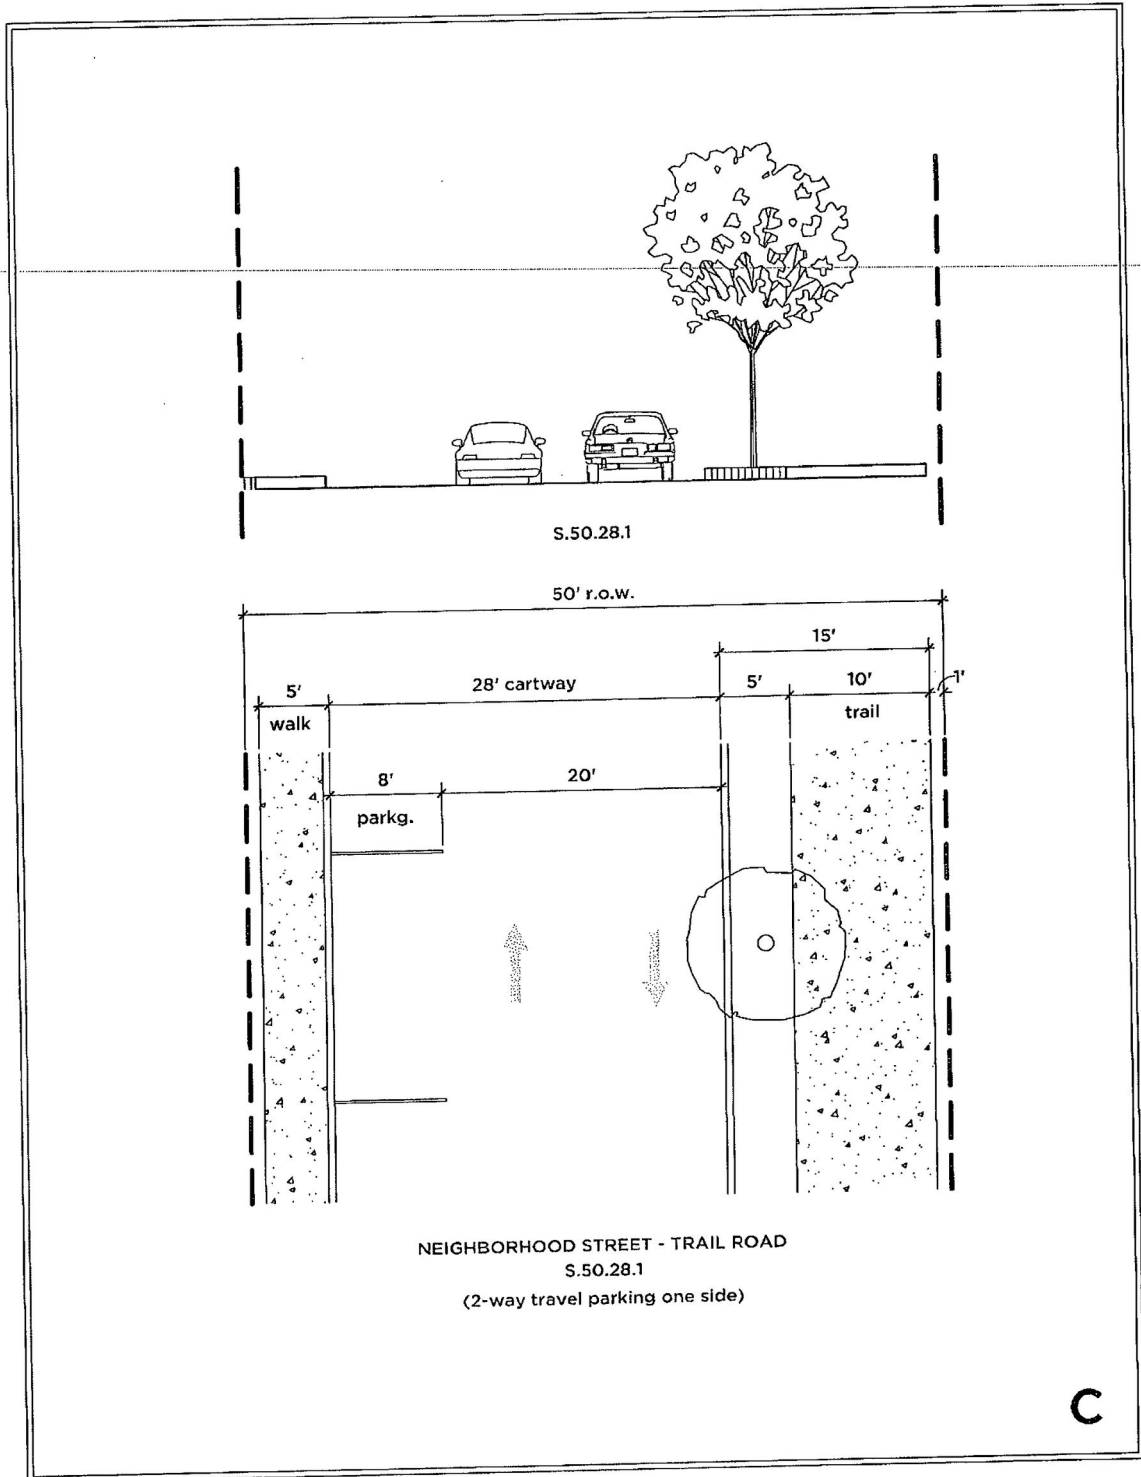


ZONING

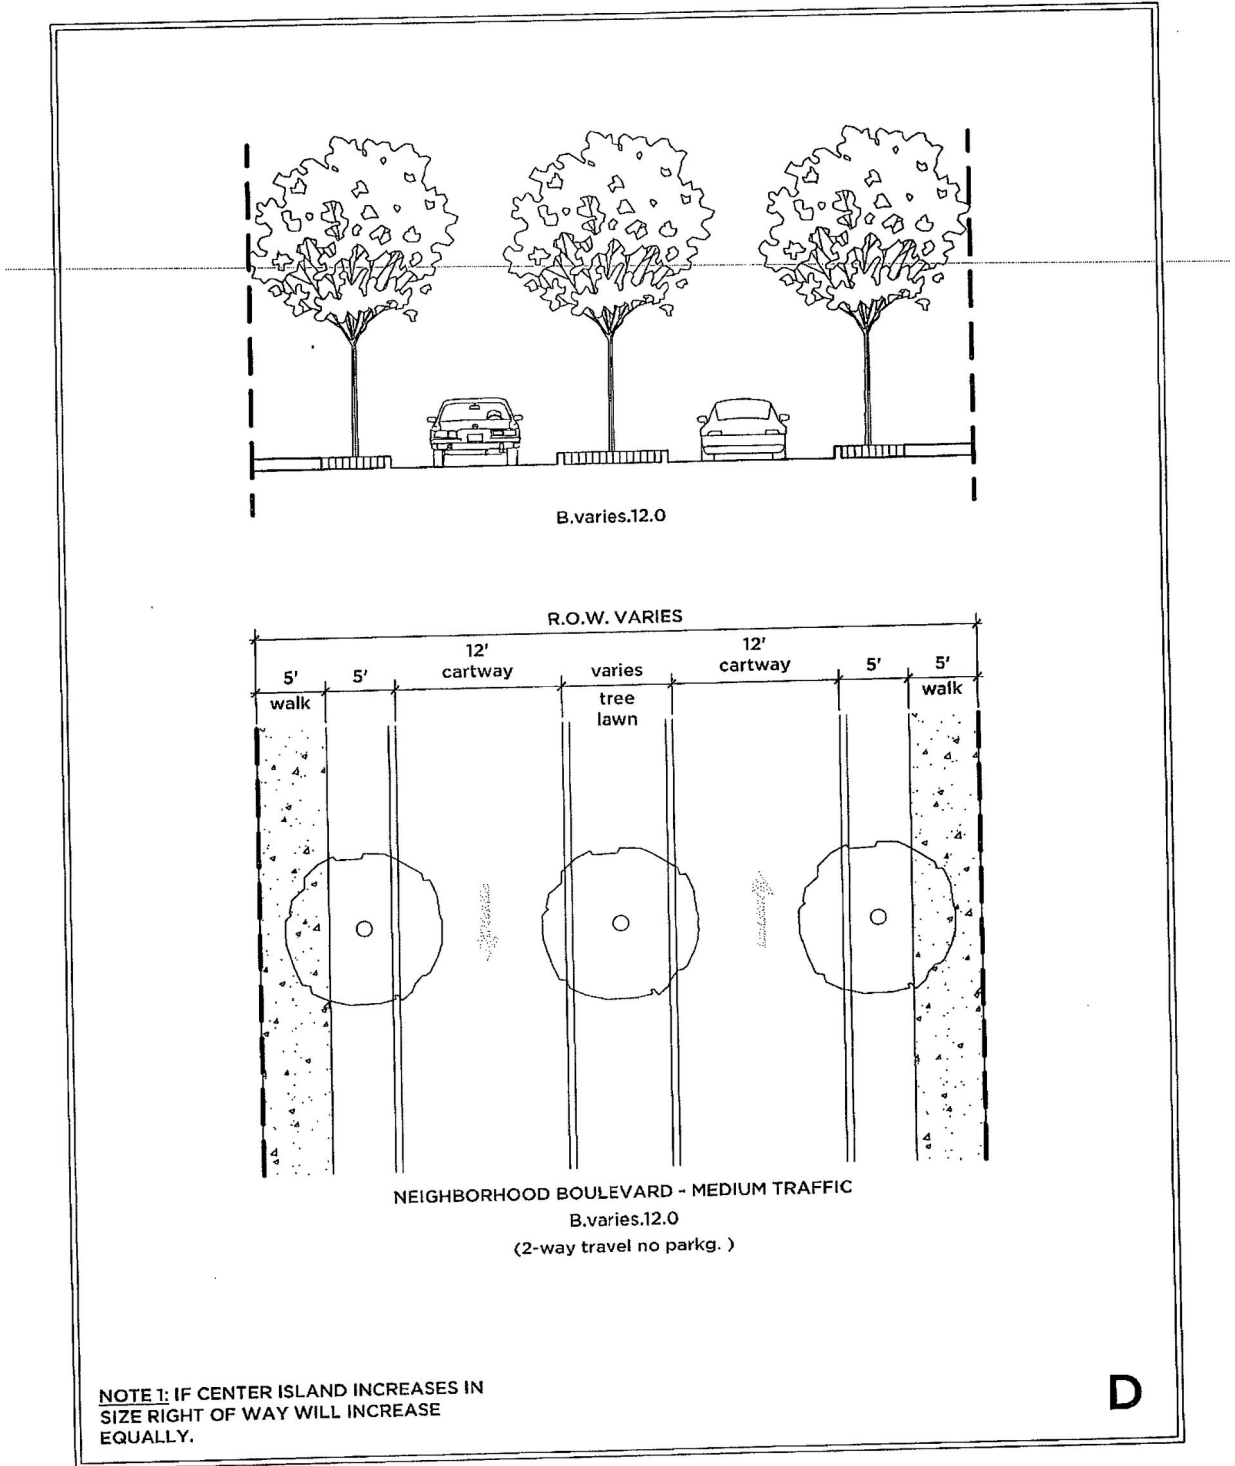


SOUTH FAYETTE CODE

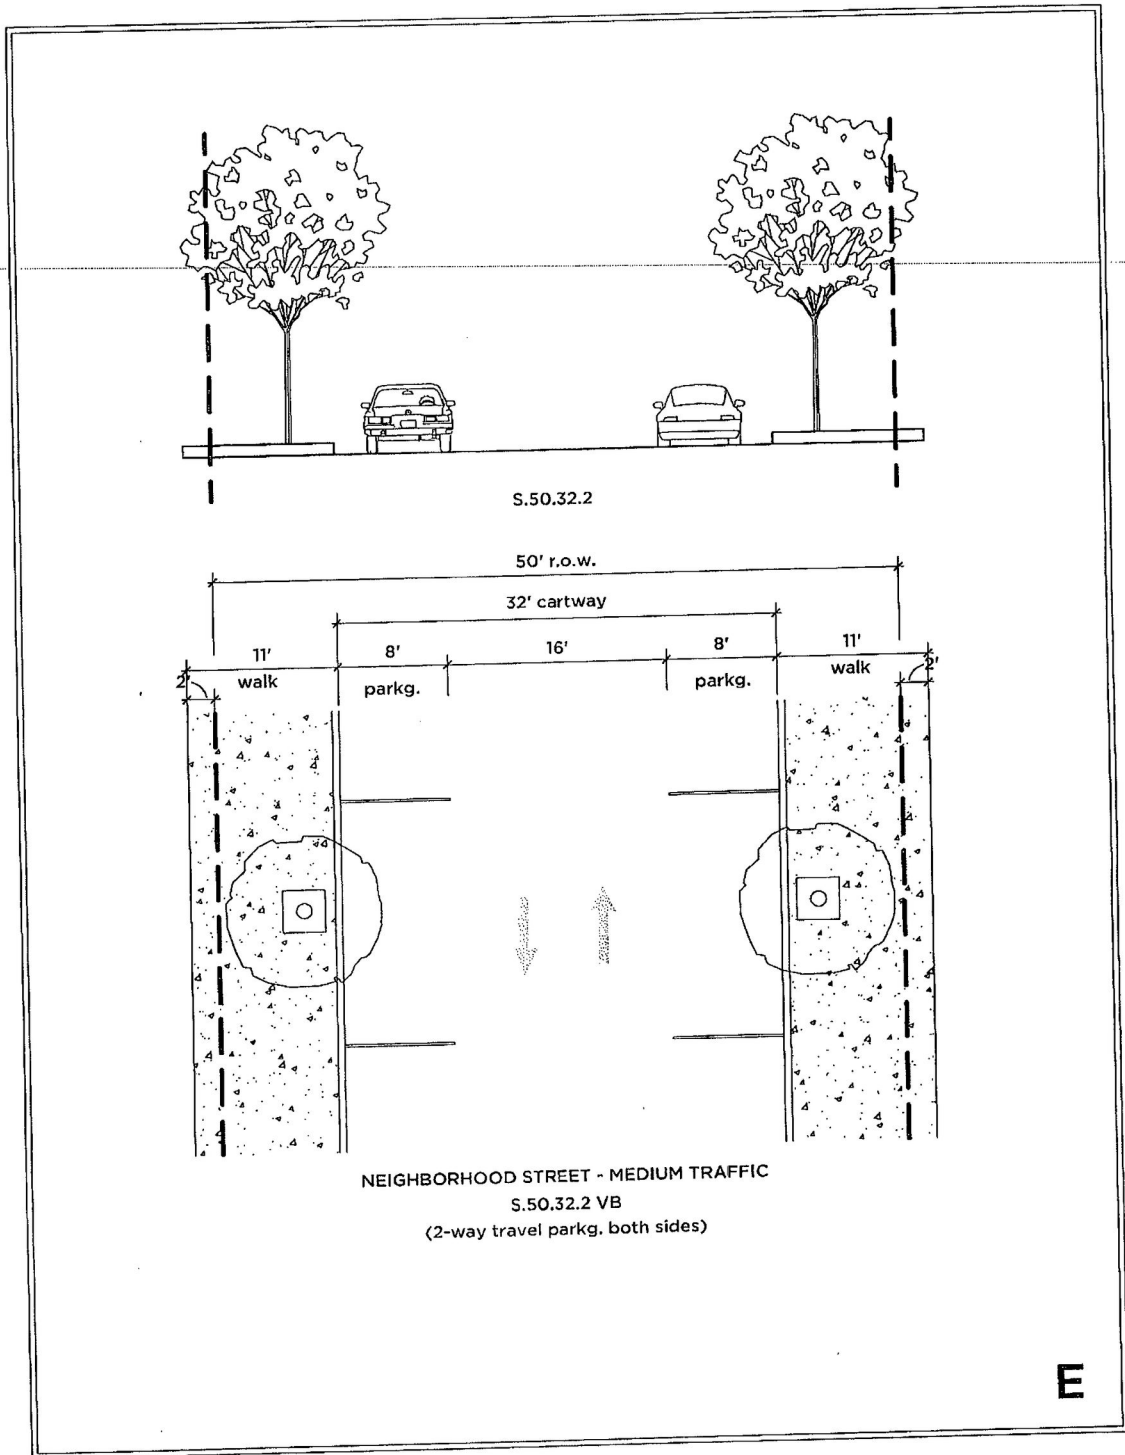


ZONING

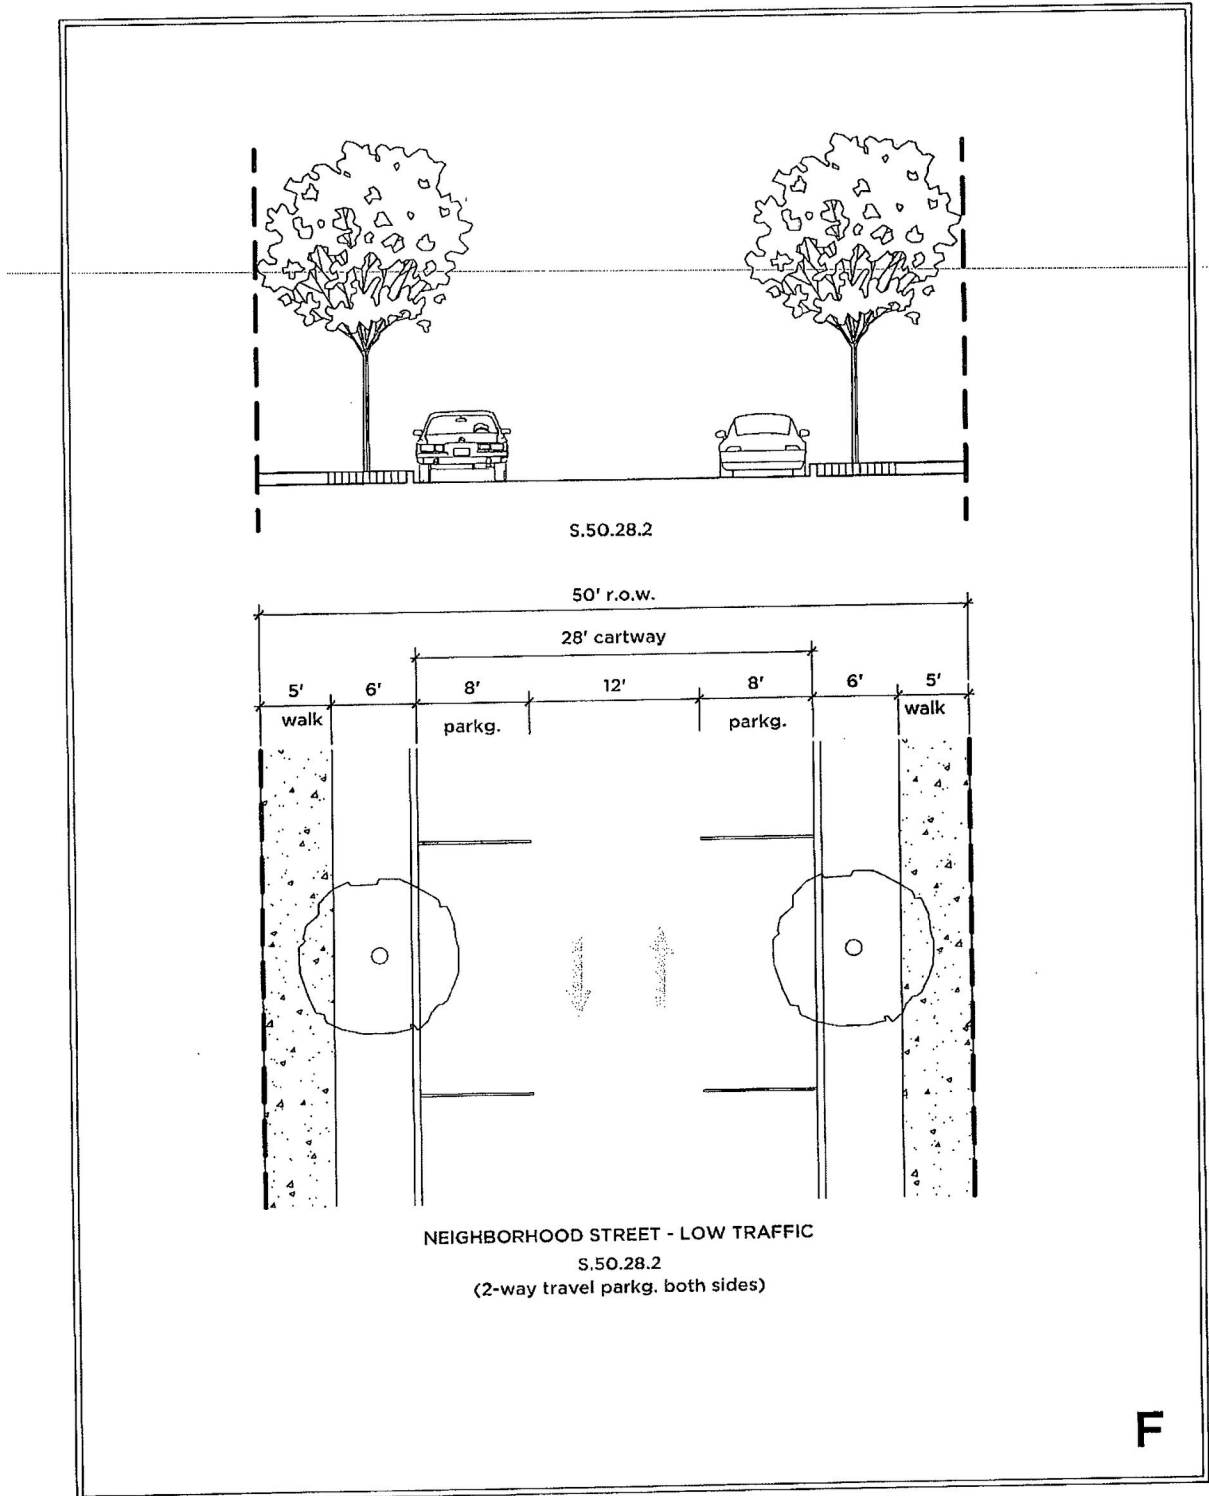

SOUTH FAYETTE CODE

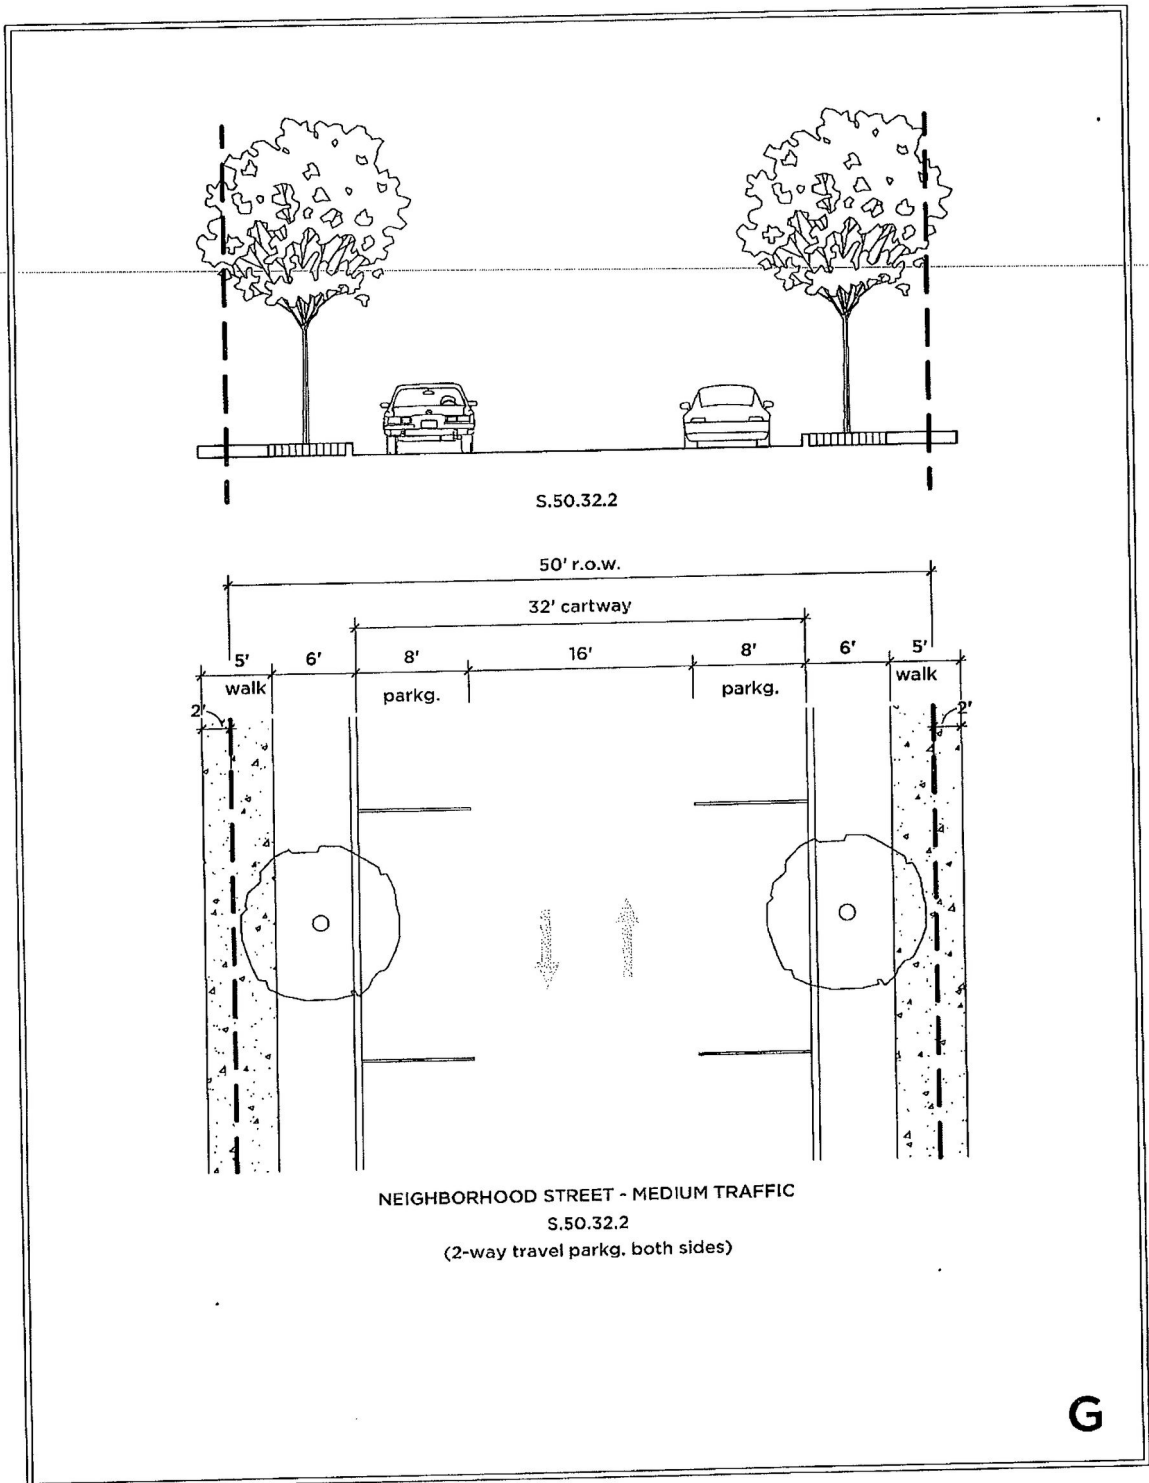

ZONING

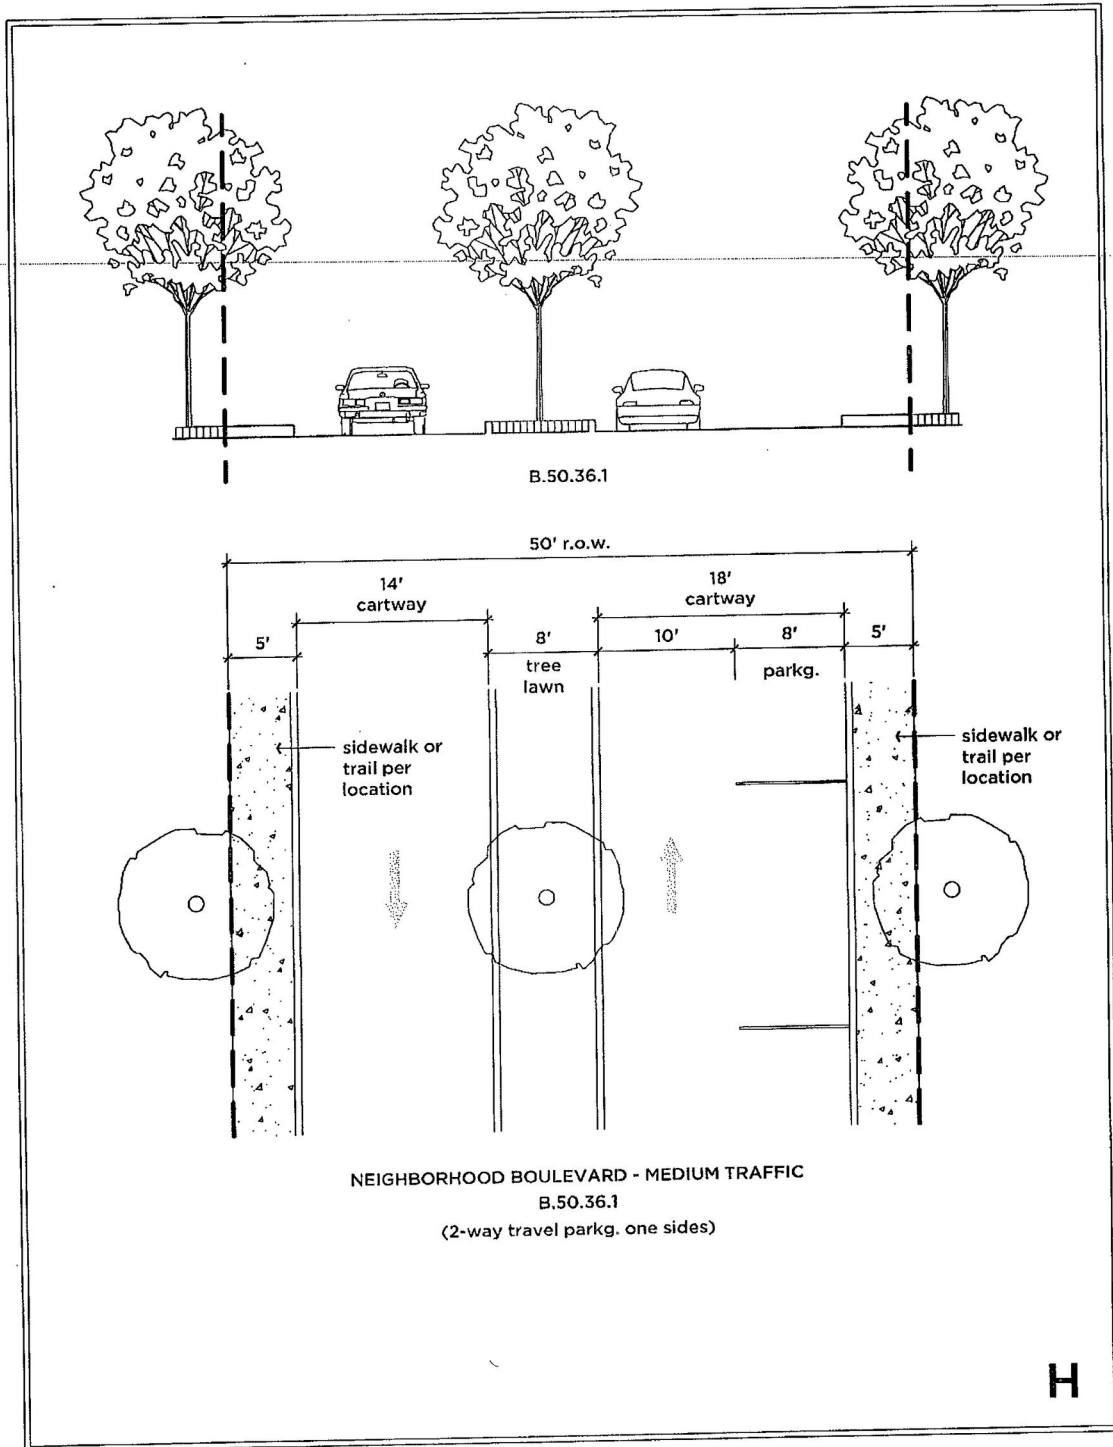

SOUTH FAYETTE CODE

