

LAND USE AND DEVELOPMENT

Diagram 1

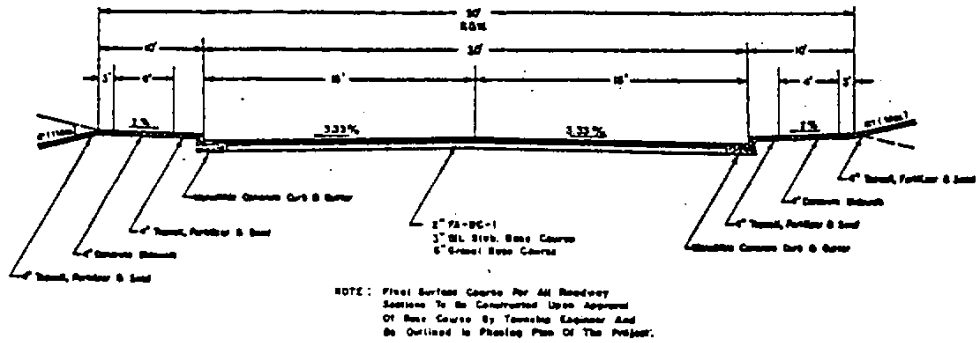


DIAGRAM #1

Township Of Hamilton
Atlantic County New Jersey
Typical Section
Local Street

REVISED - 1-22-01

Sheet ___ of ___

LAND USE AND DEVELOPMENT

Diagram 2

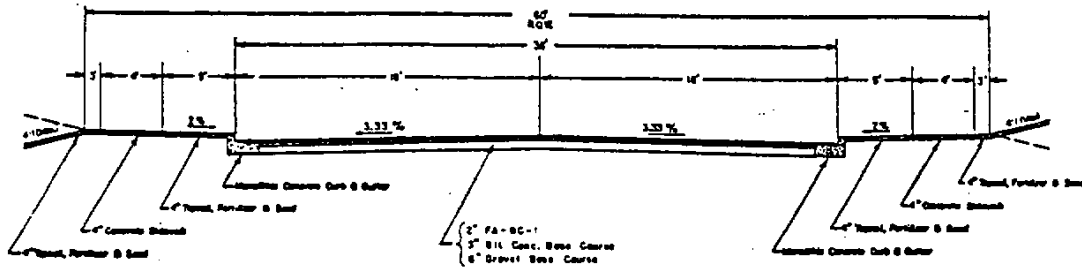



DIAGRAM # 2

Township Of Hamilton
Atlantic County New Jersey
Typical Section
Minor Collector Street

Sheet 1 of 1

LAND USE AND DEVELOPMENT

Diagram 3

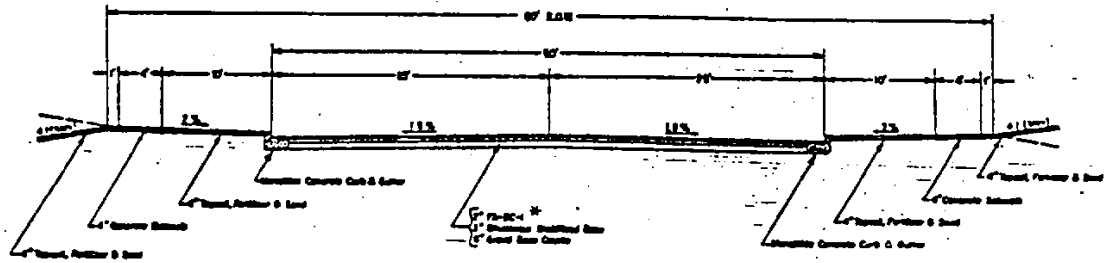

* PAVING THICKNESSES SHOWN ARE MINIMUM. PAVEMENT DESIGN MAY VARY BASED ON ACTUAL SITE CONDITIONS, VOLUME AND TYPE OF TRAFFIC FORECAST IN TRAFFIC STUDIES.

DIAGRAM # 3

Township Of Hamilton
Atlantic County New Jersey
Typical Section
Major Collector Street

REVISED: 1-22-03

Sheet ____ Of ____

LAND USE AND DEVELOPMENT

Diagram 4

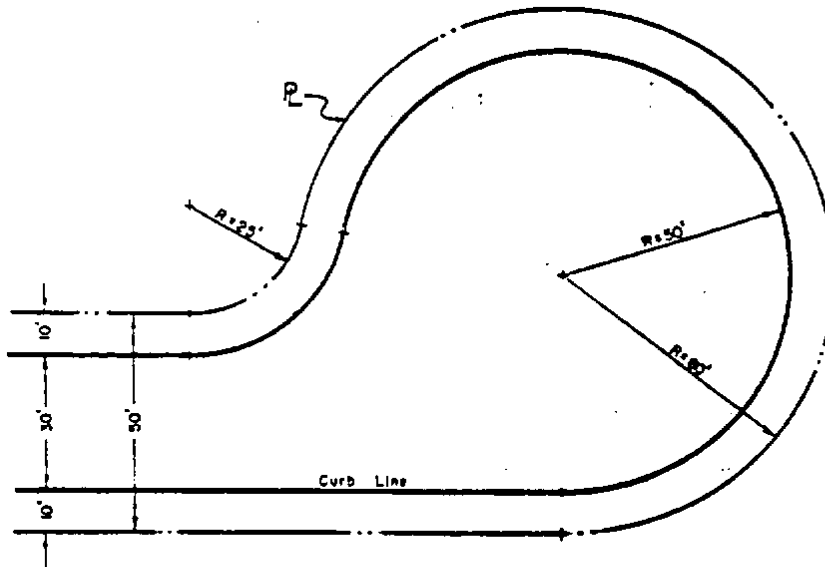


DIAGRAM # 4

Typical Cul-De-Sac
Scale: 1" = 30'

Township Of Hamilton
Atlantic County New Jersey


Typical Cul-De-Sac

DATE: 1-22-81


Sheet ___ of ___

LAND USE AND DEVELOPMENT


Diagram 5

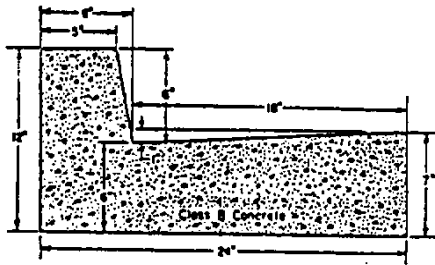

Monolithic Curb & Gutter

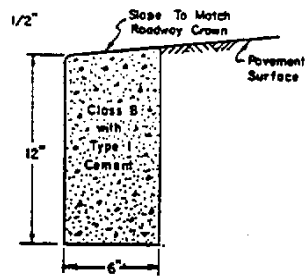

Concrete Header Detail
(Required For All Curb Waivers)

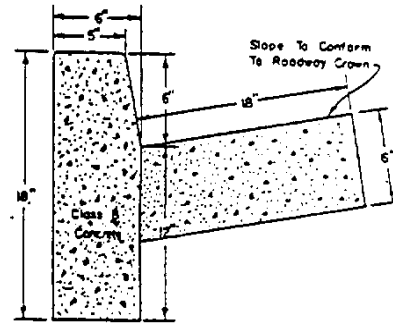

6"x18" Concrete Curb & Gutter
(Optional - In Place Of Monolithic Curb)

DIAGRAM # 5

Township Of Hamilton
Atlantic County New Jersey

Standard Details
Curb & Gutter

REVISED: 1-22-01

Sheet 01

Diagram 6

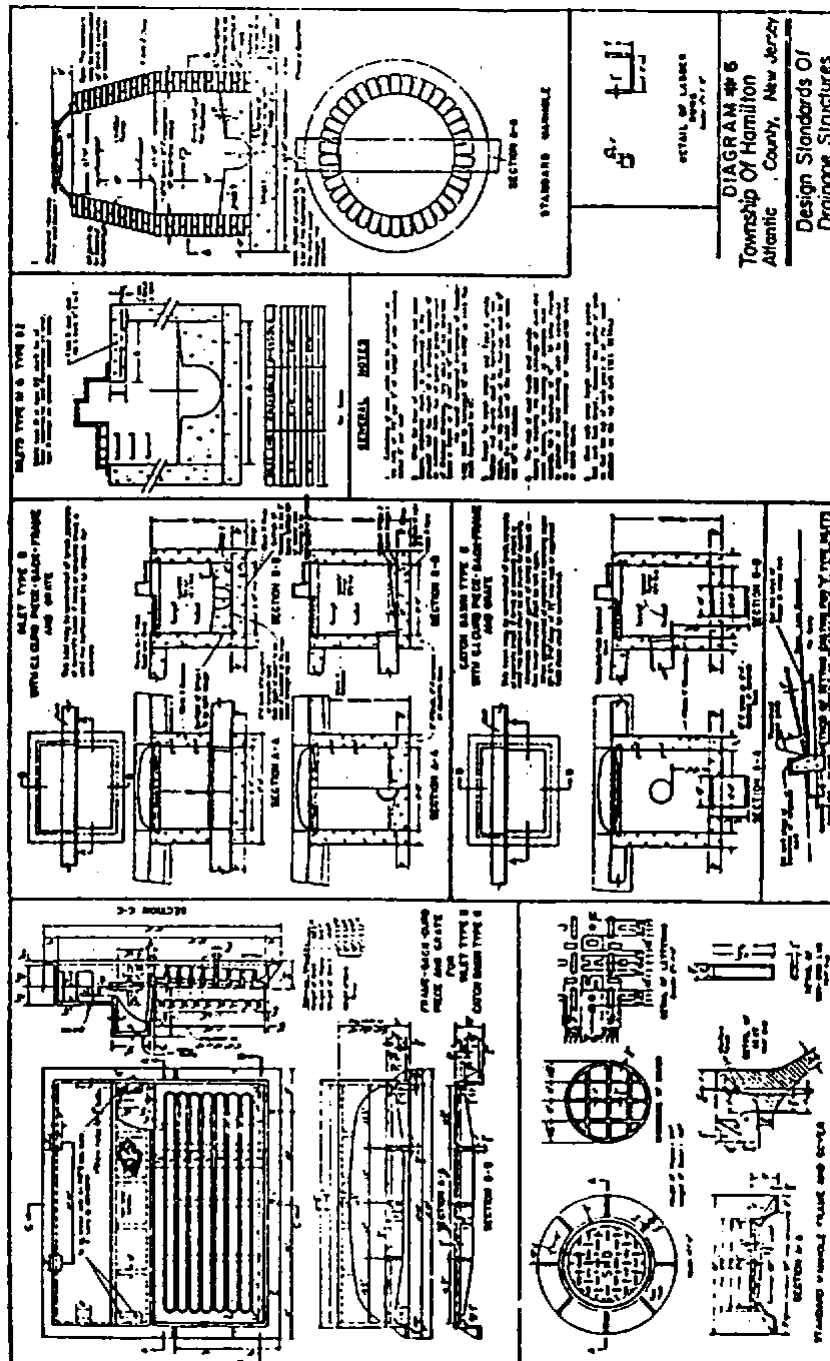


Diagram 7


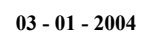


Diagram 7A

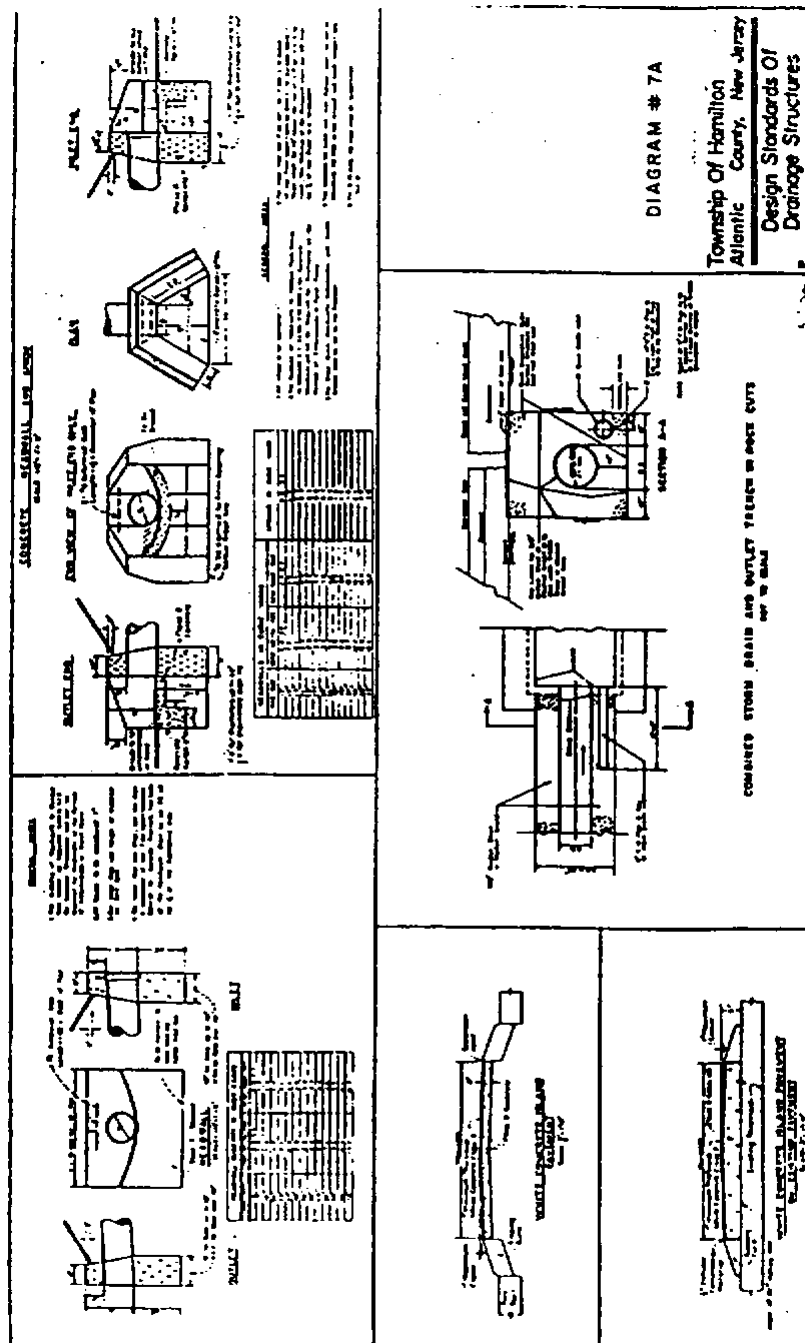

LAND USE AND DEVELOPMENT

Diagram 8

SIGHT TRIANGLE EASEMENTS

Sight easements shall be dedicated as diagramed below.
Easements shall be shown on Final Plans, and property
owners shall be responsible for maintenance of sight impediments.


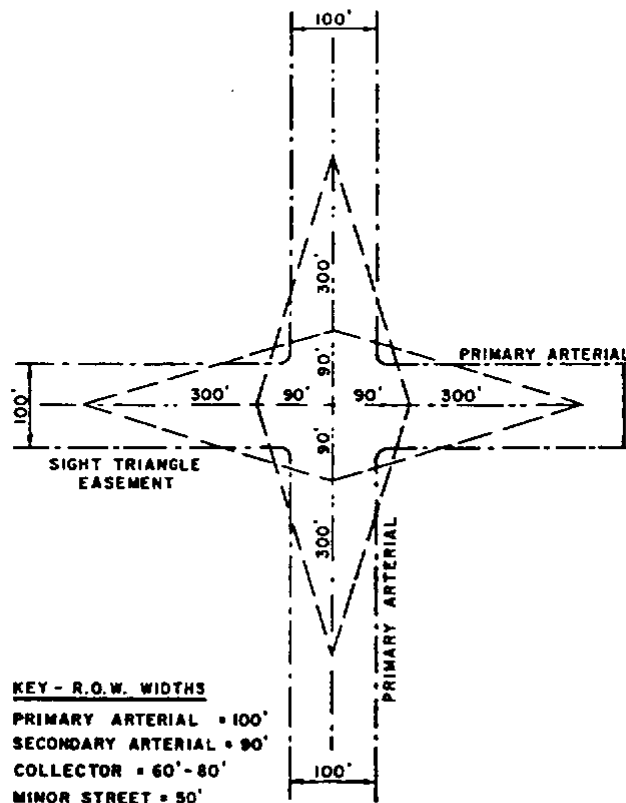


DIAGRAM # 8

LAND USE AND DEVELOPMENT

Diagram 9

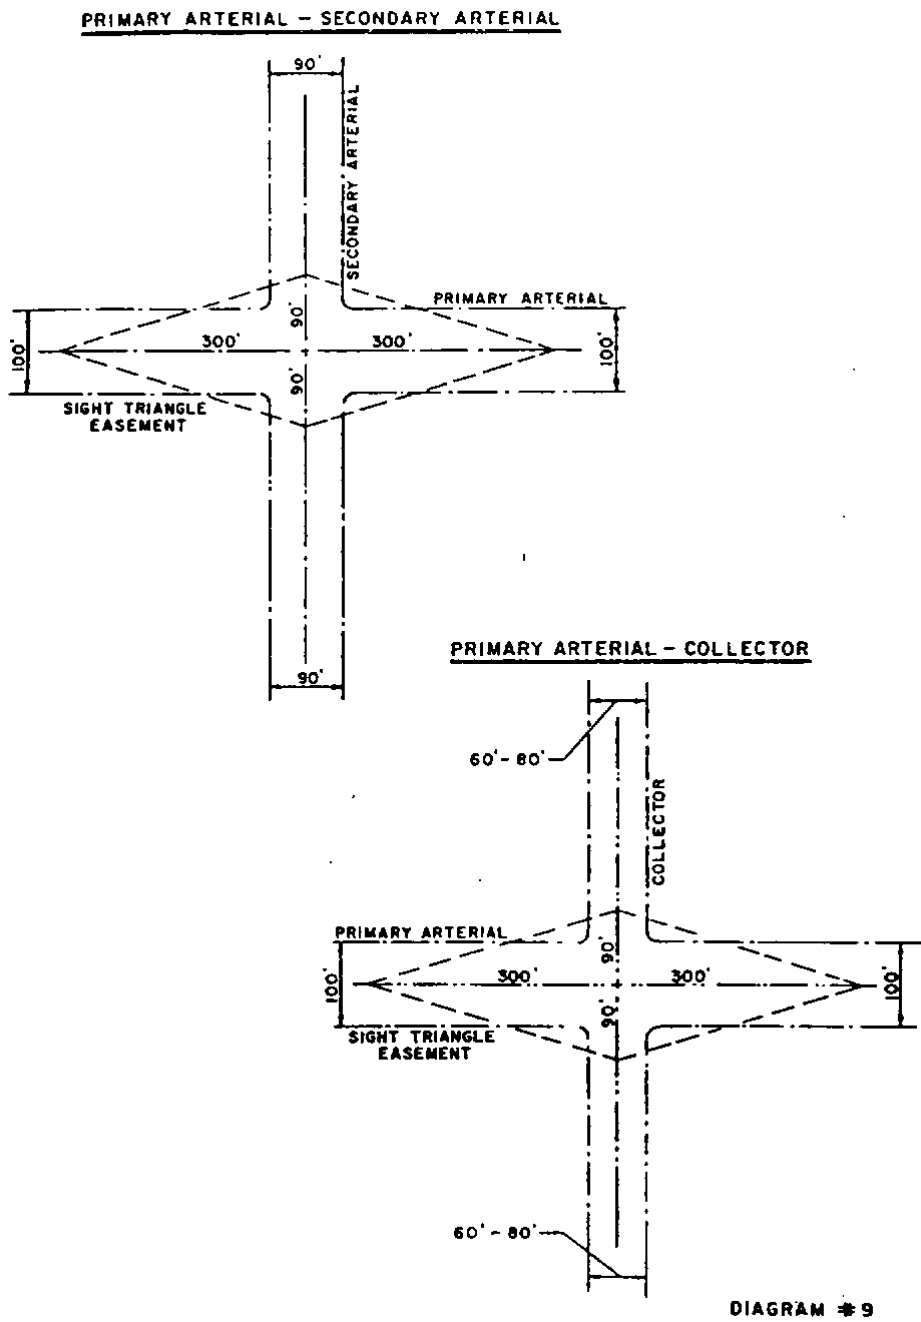

LAND USE AND DEVELOPMENT

Diagram 10

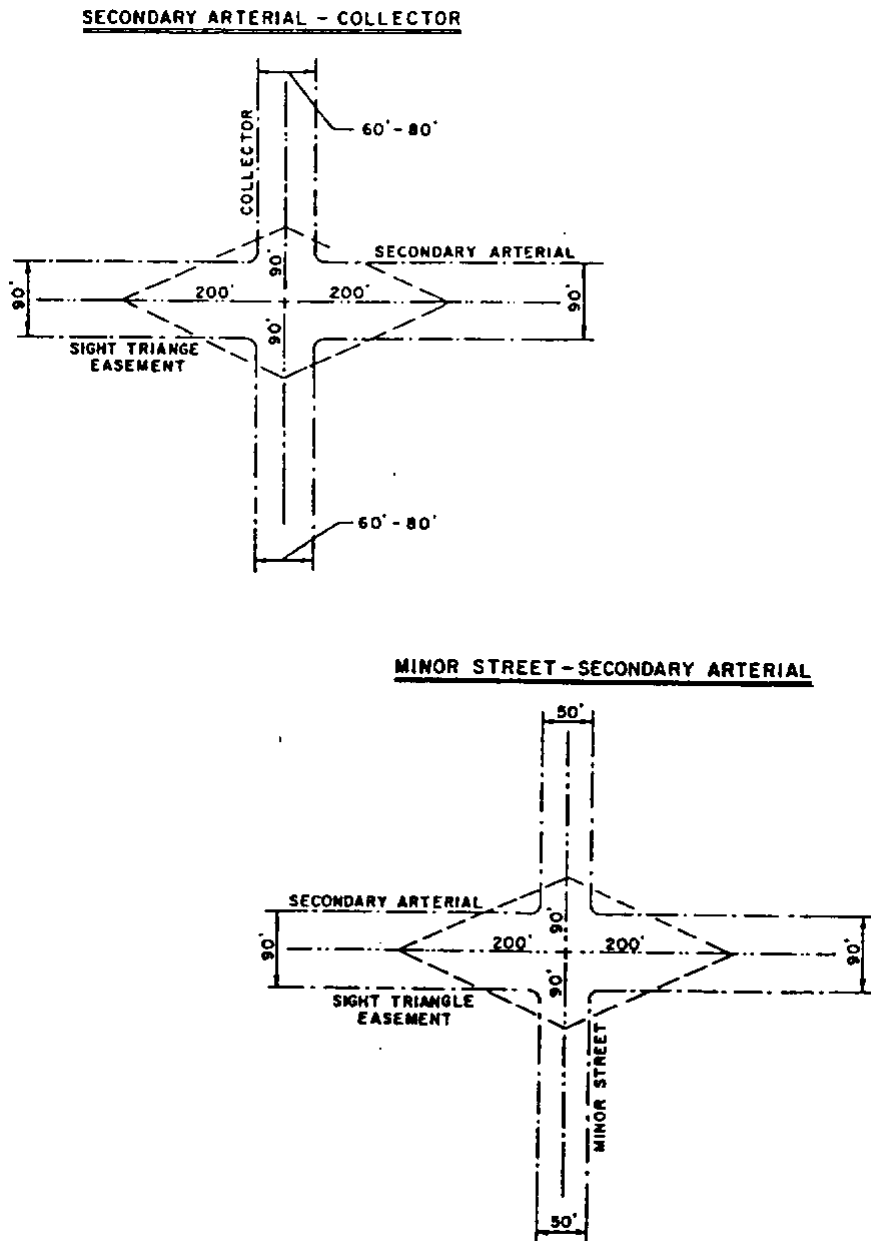


DIAGRAM * 10

LAND USE AND DEVELOPMENT

Diagram 11

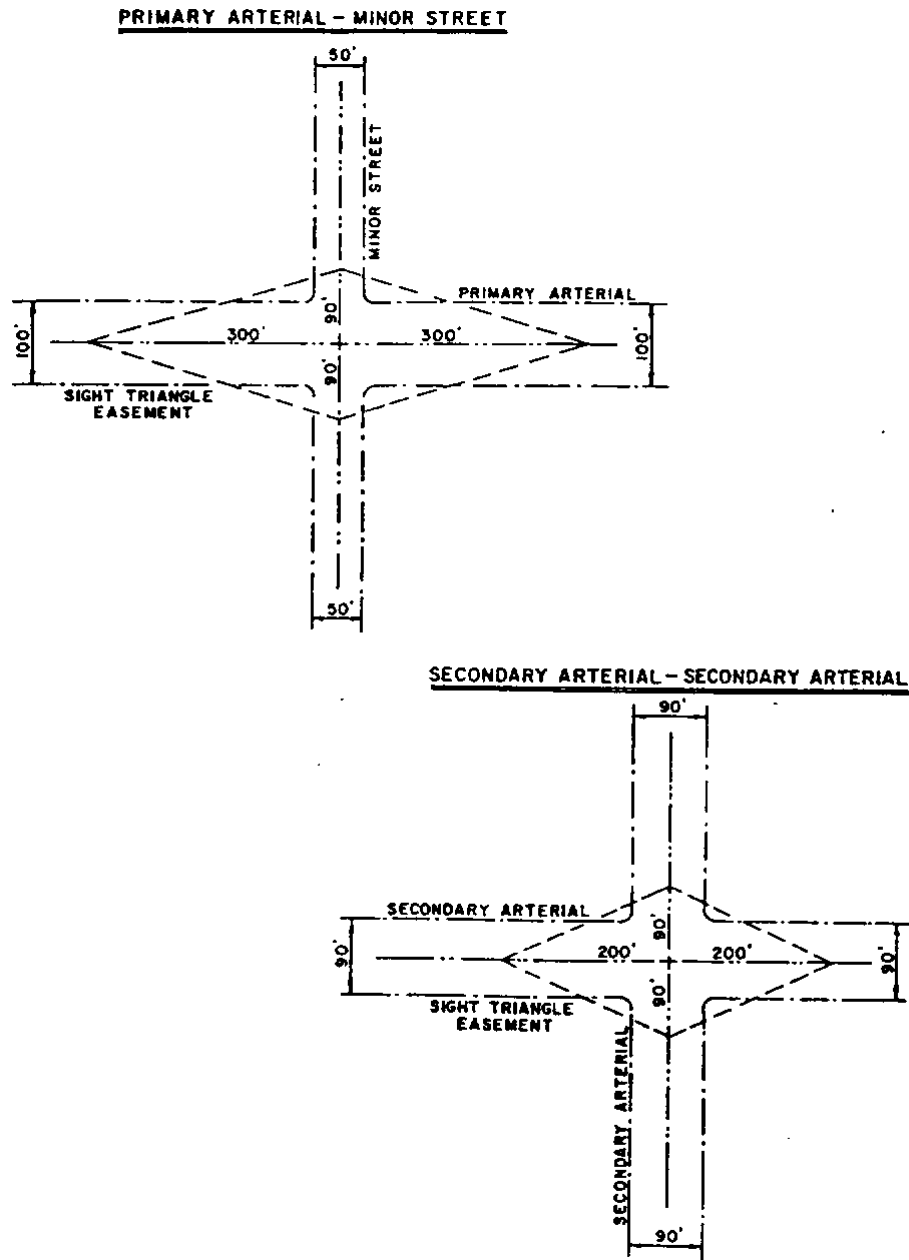


DIAGRAM 11

LAND USE AND DEVELOPMENT

Diagram 12

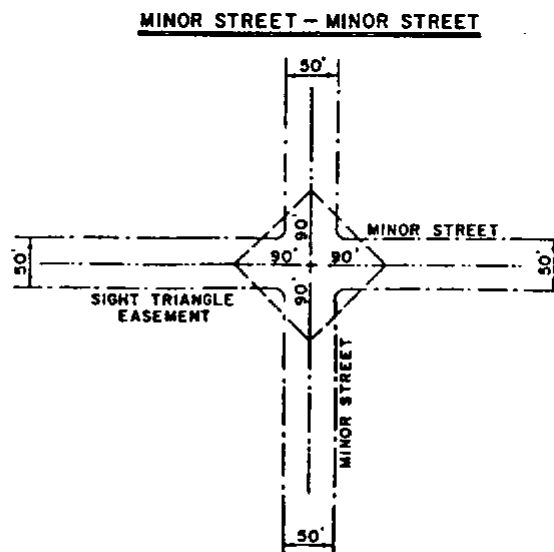
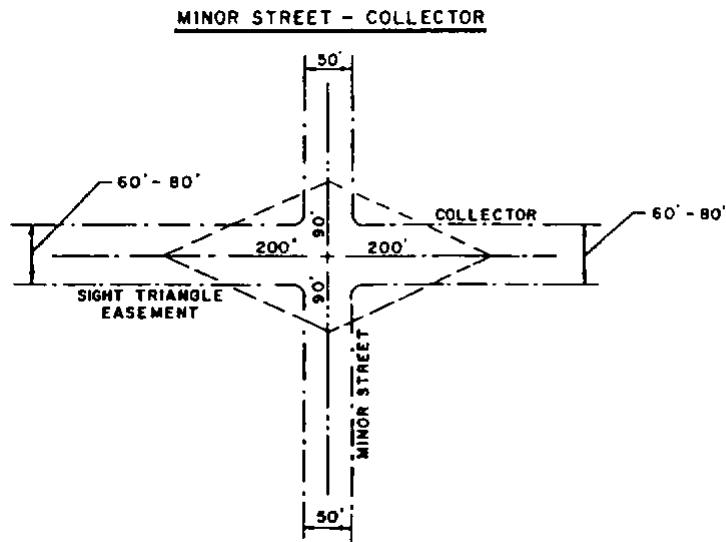


DIAGRAM # 12

LAND USE AND DEVELOPMENT

Diagram 13


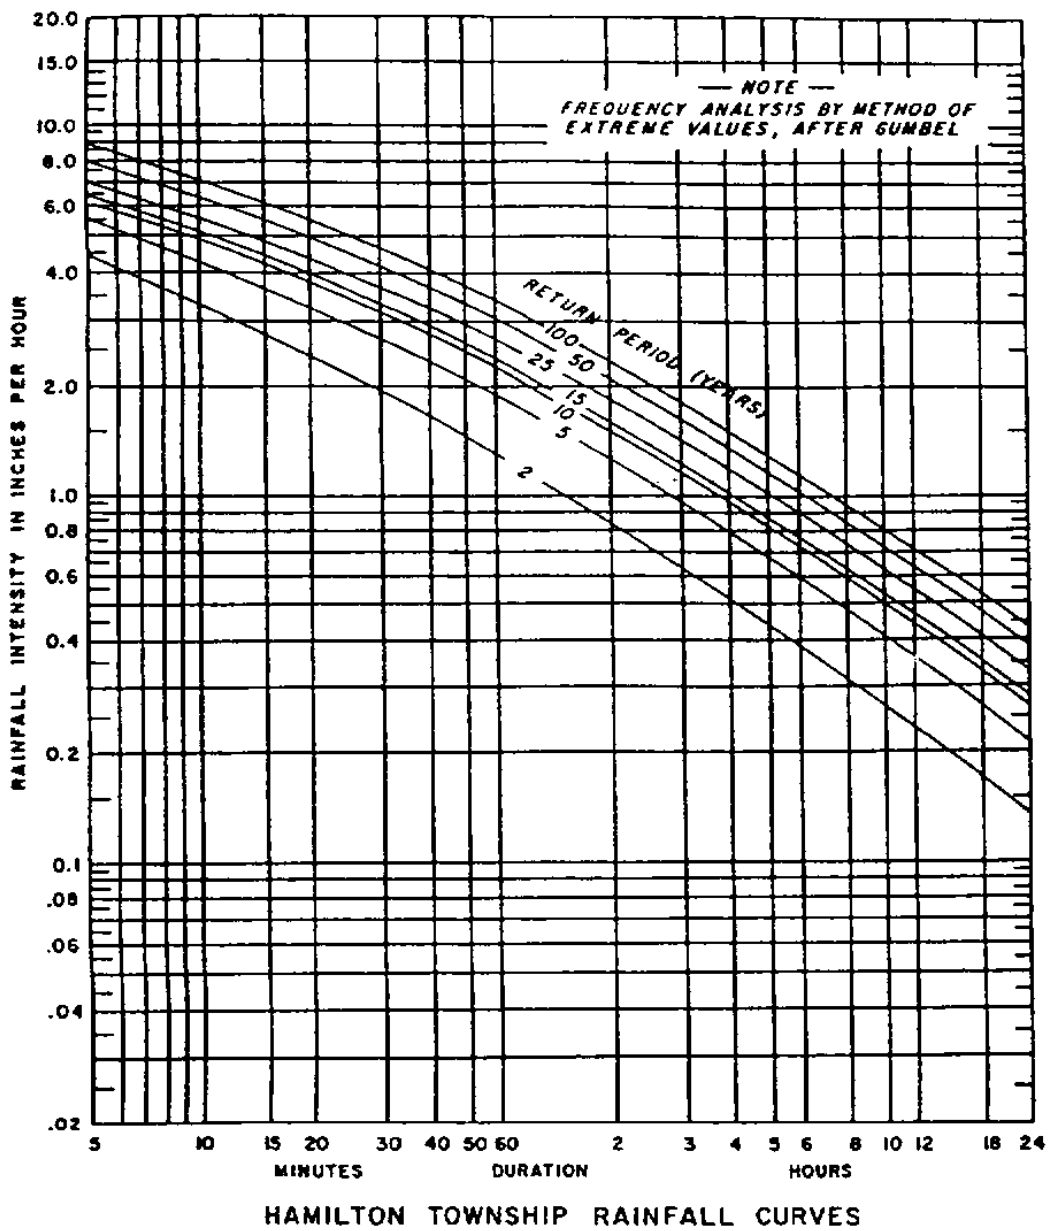


Diagram 14


DIAGRAM 14

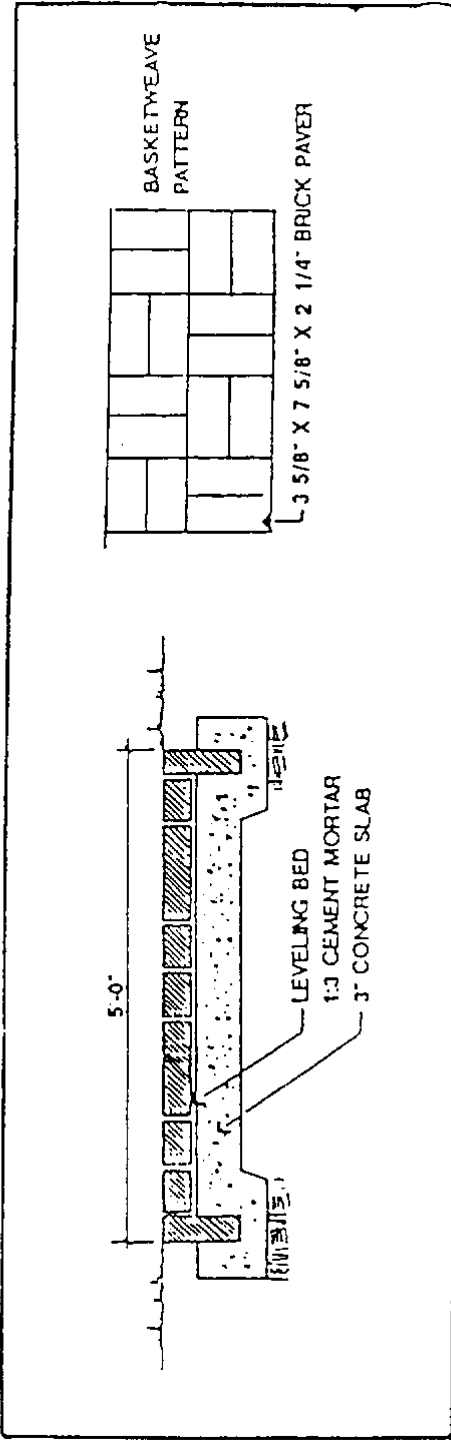


BRICK SIDEWALK DETAIL

LAND USE AND DEVELOPMENT

Diagram 14a
[Added 4-3-2006 by Ord. No. 1555-2006]

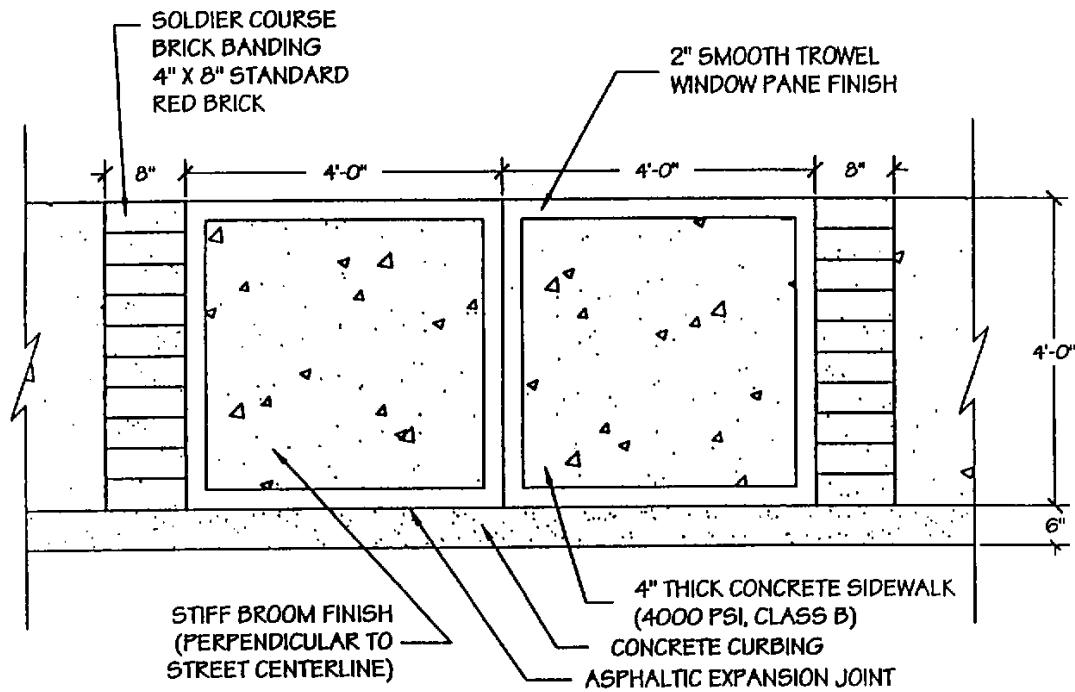

PLAN VIEW

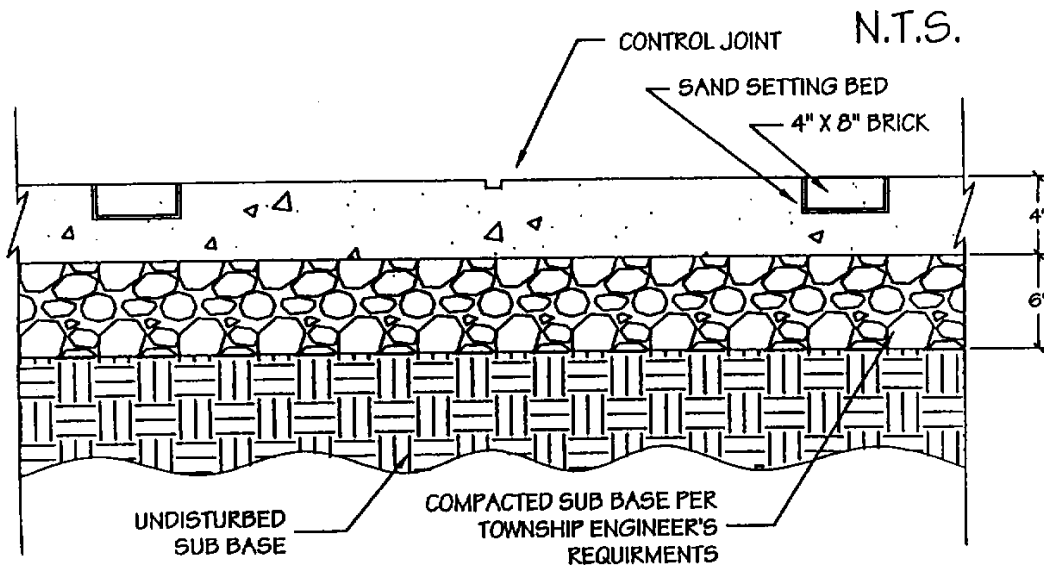


PLAN SECTION

N.T.S.

LAND USE AND DEVELOPMENT

Diagram 15

[Added 5-20-2002 by Ord. No. 1425-2002]

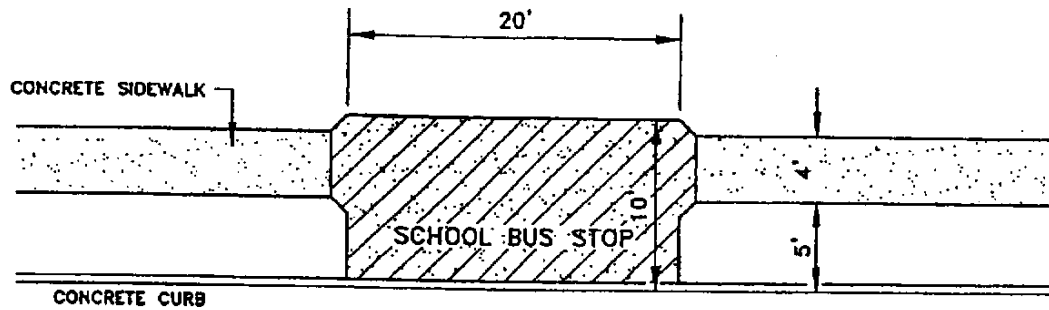

BUS STOP DETAIL

NOT TO SCALE