

LAND USE


147 Attachment 2

Borough of Bay Head


Appendix B

Oceanfront Properties — Front Yard Setback Map

[Added 4-6-2020 by Ord. No. 2020-05; amended 9-14-2020 by Ord. No. 2020-11]

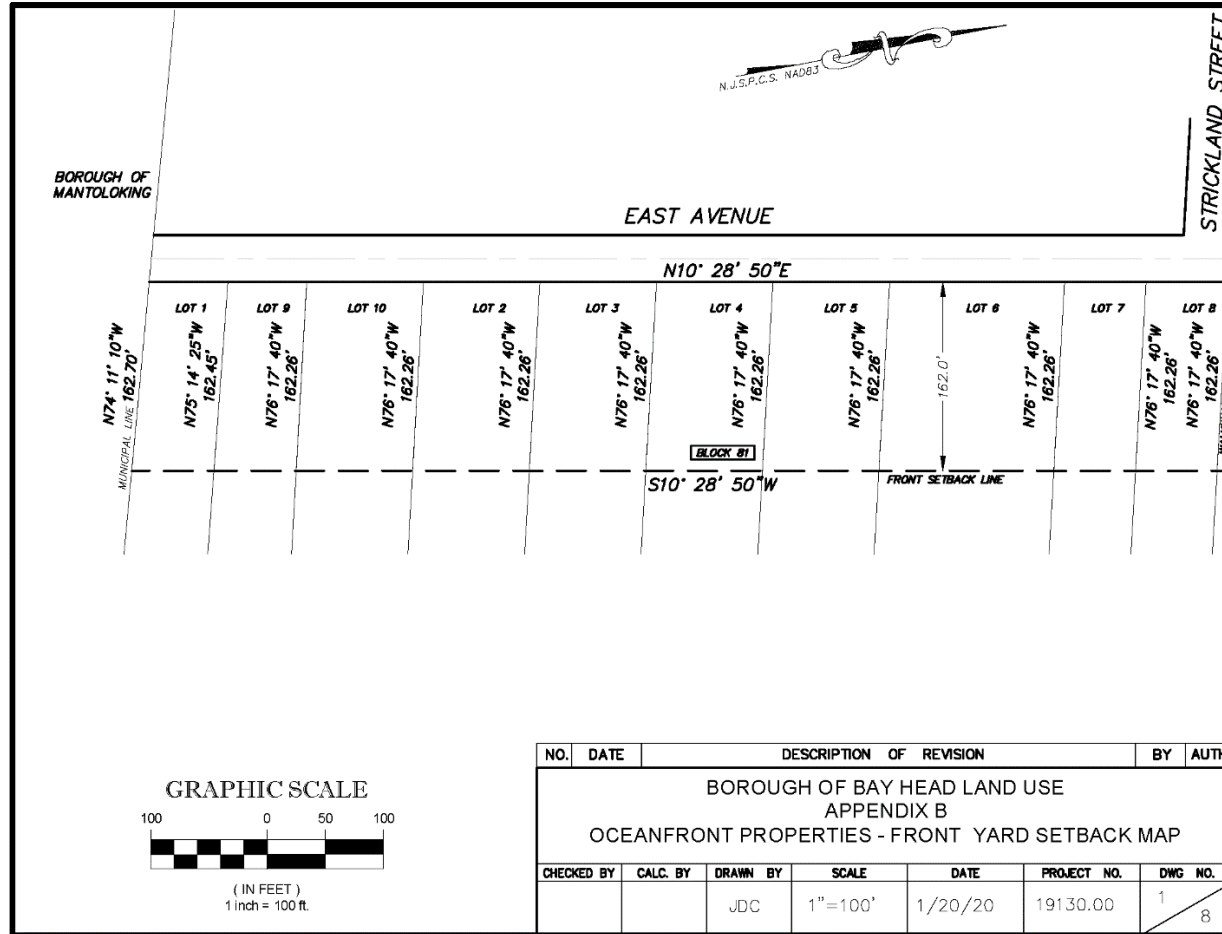


BAY HEAD CODE


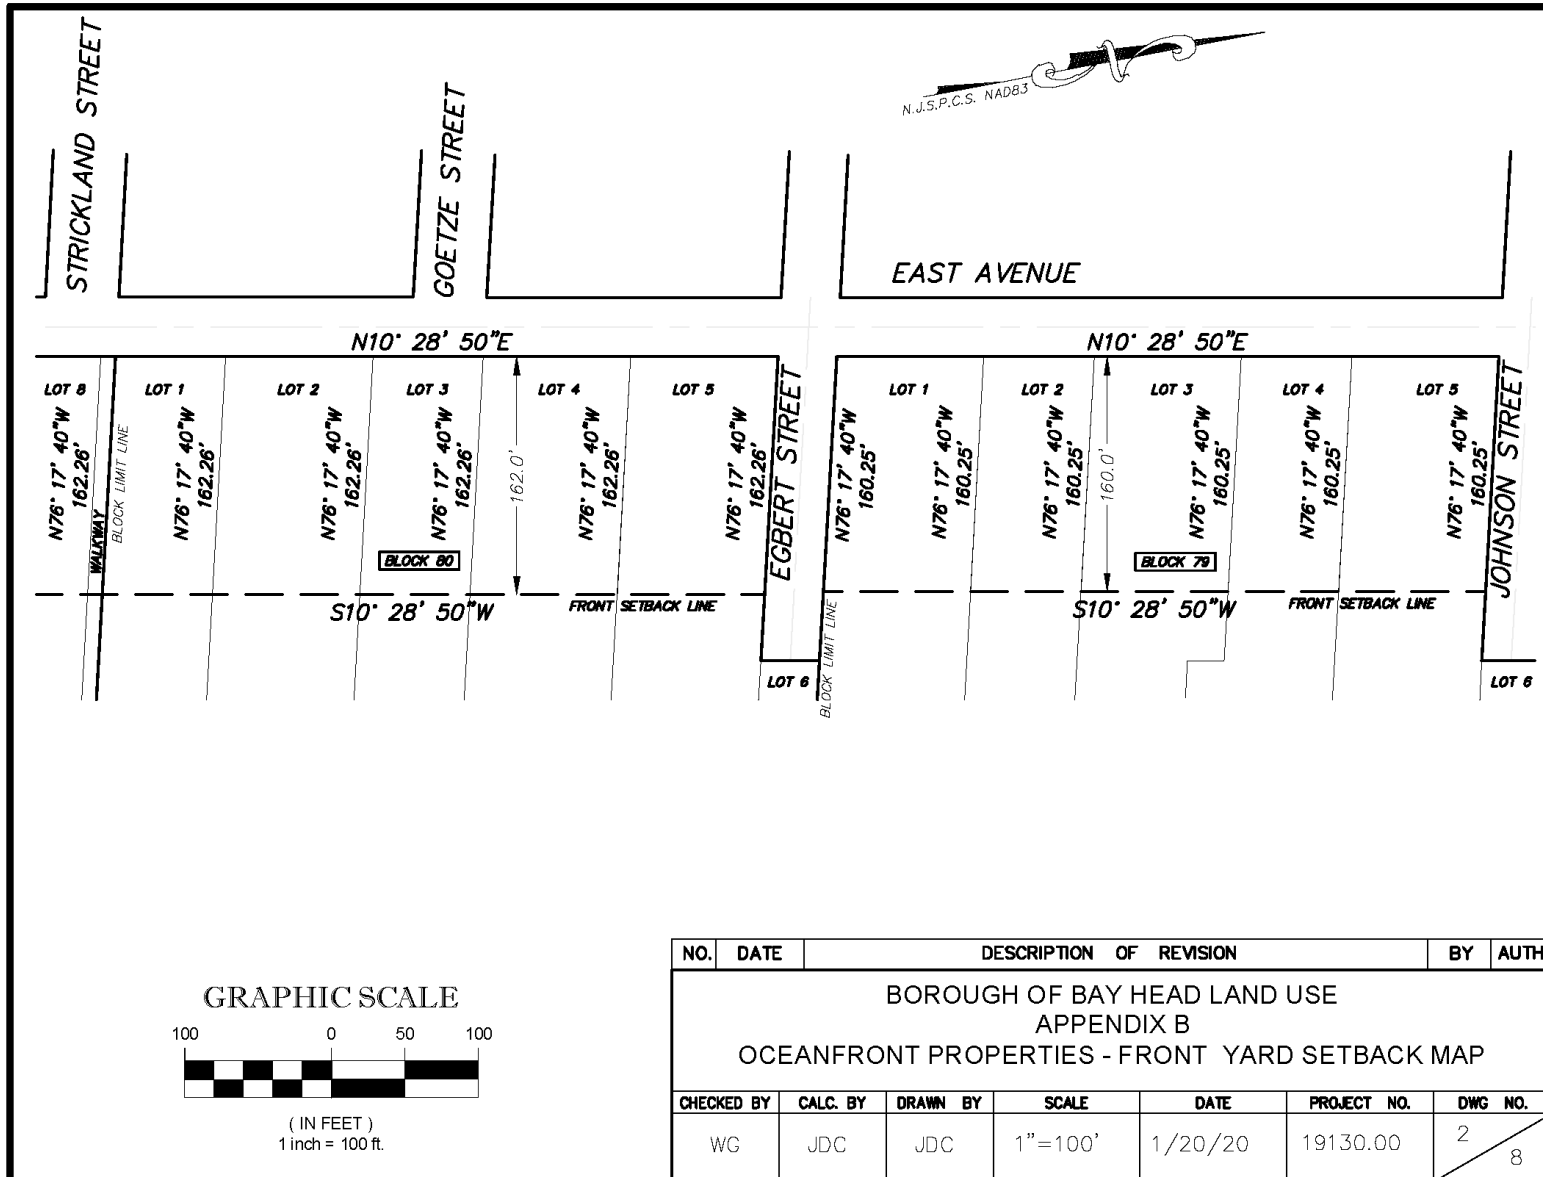


NO.	DATE	DESCRIPTION OF REVISION	BY	AUTH		
BOROUGH OF BAY HEAD LAND USE APPENDIX B OCEANFRONT PROPERTIES - FRONT YARD SETBACK MAP						
CHECKED BY	CALC. BY	DRAWN BY	SCALE	DATE	PROJECT NO.	DWG NO.
WG	JDC	JDC	1"=100'	1/20/20	19130.00	2 8

LAND USE

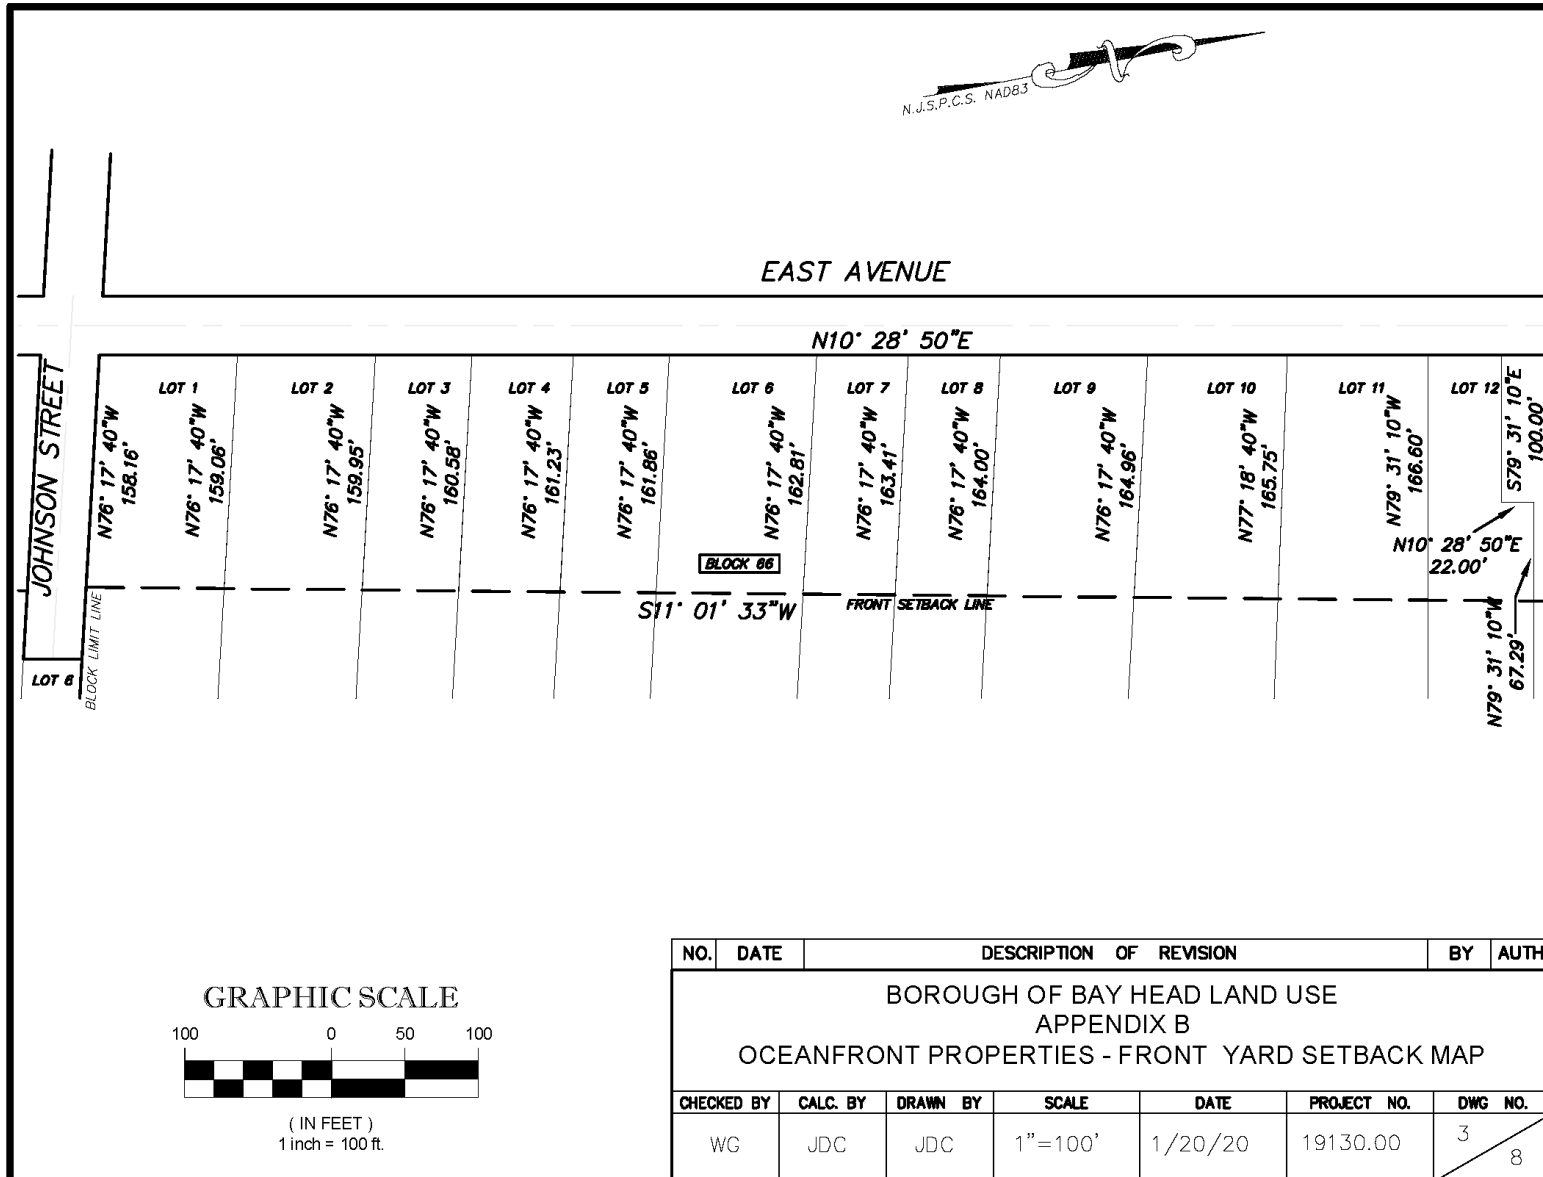


BAY HEAD CODE

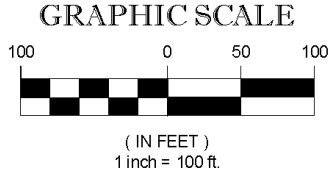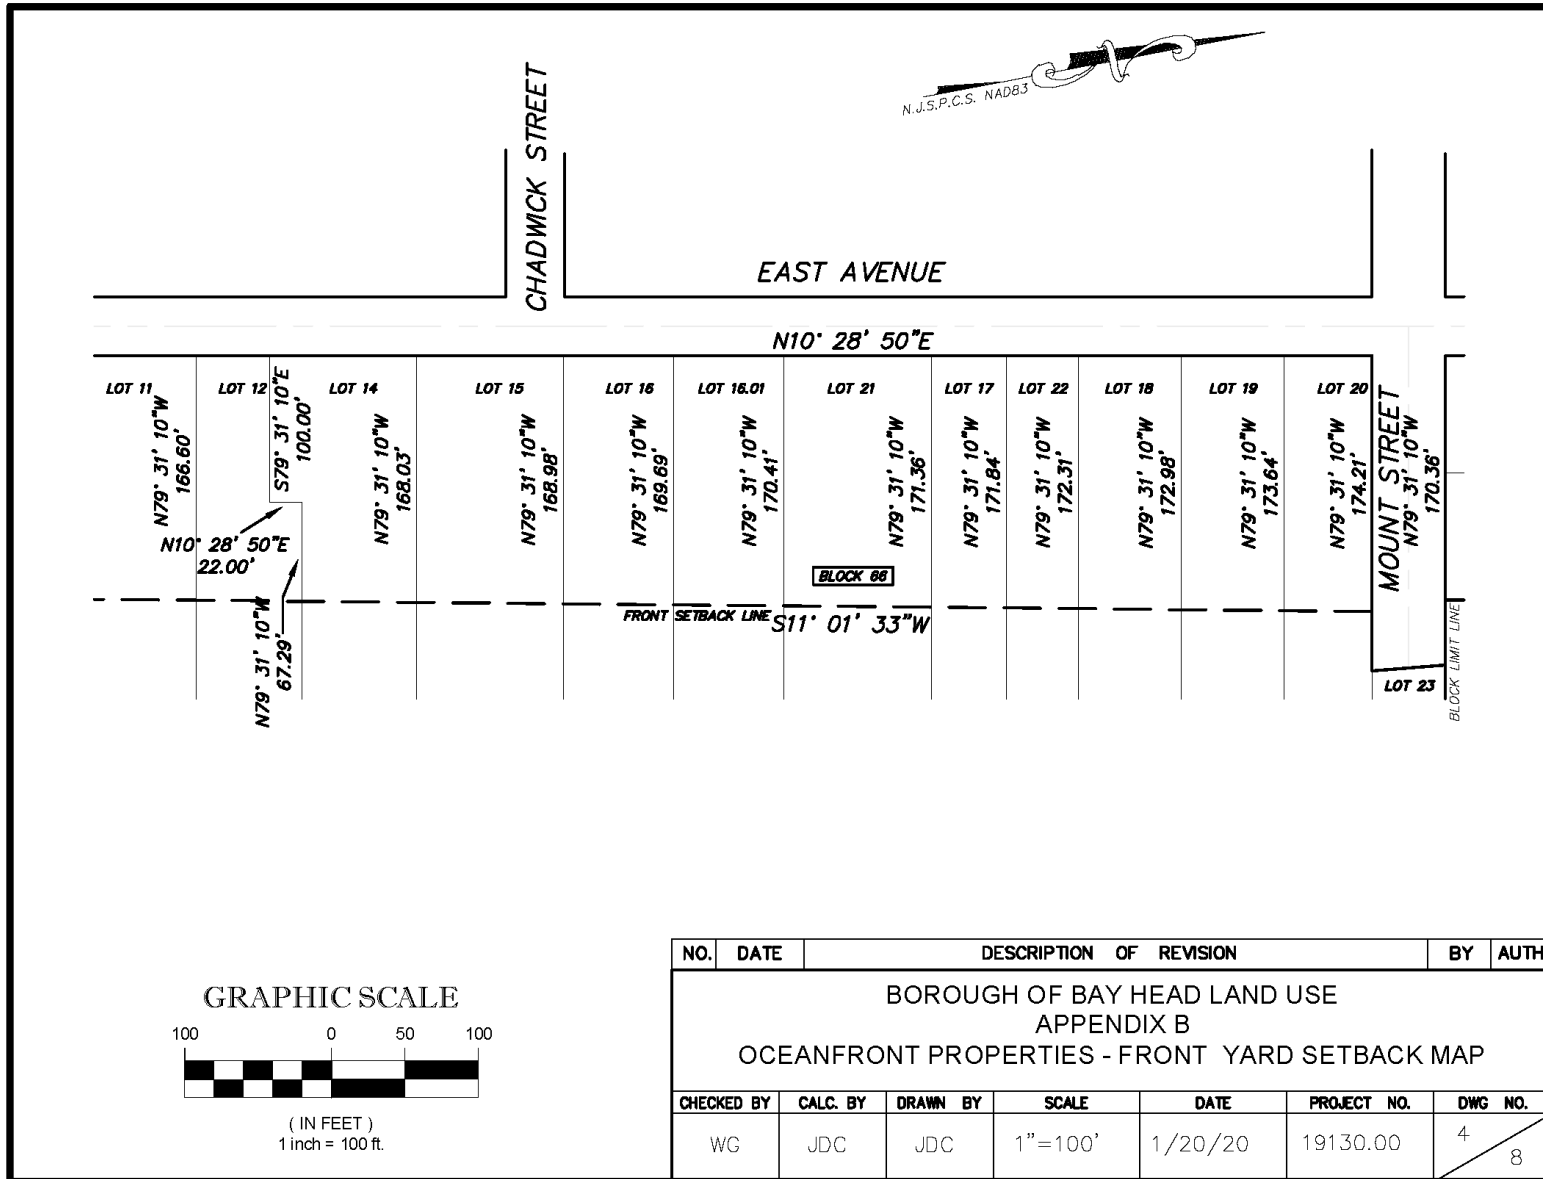


NO.	DATE	DESCRIPTION OF REVISION	BY	AUTH		
BOROUGH OF BAY HEAD LAND USE APPENDIX B OCEANFRONT PROPERTIES - FRONT YARD SETBACK MAP						
CHECKED BY	CALC. BY	DRAWN BY	SCALE	DATE	PROJECT NO.	DWG NO.
WG	JDC	JDC	1"=100'	1/20/20	19130.00	4 / 8

LAND USE

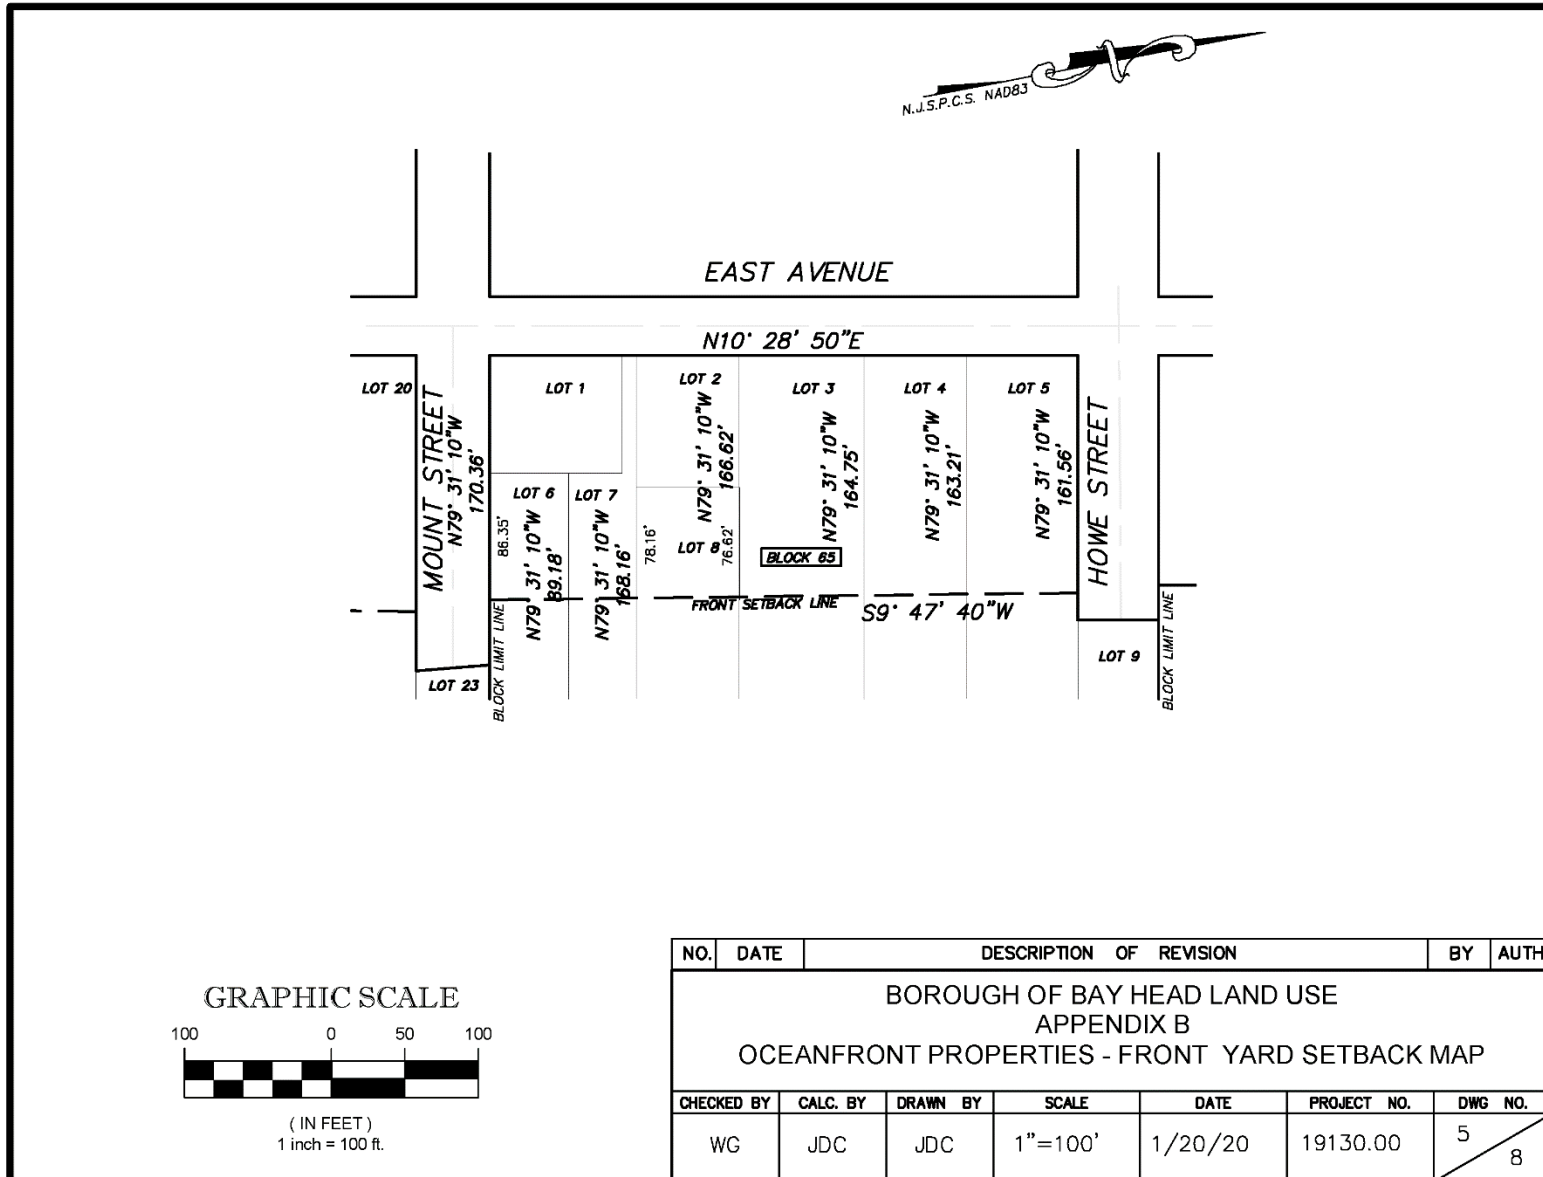

BAY HEAD CODE

F:\Projects\Municipal\Borough of Bay Head\2019\19130 - rock revetment\Survey\19130.00 Bay Head Zoning Map.dwg, 6/29/2020 11:28:01 AM

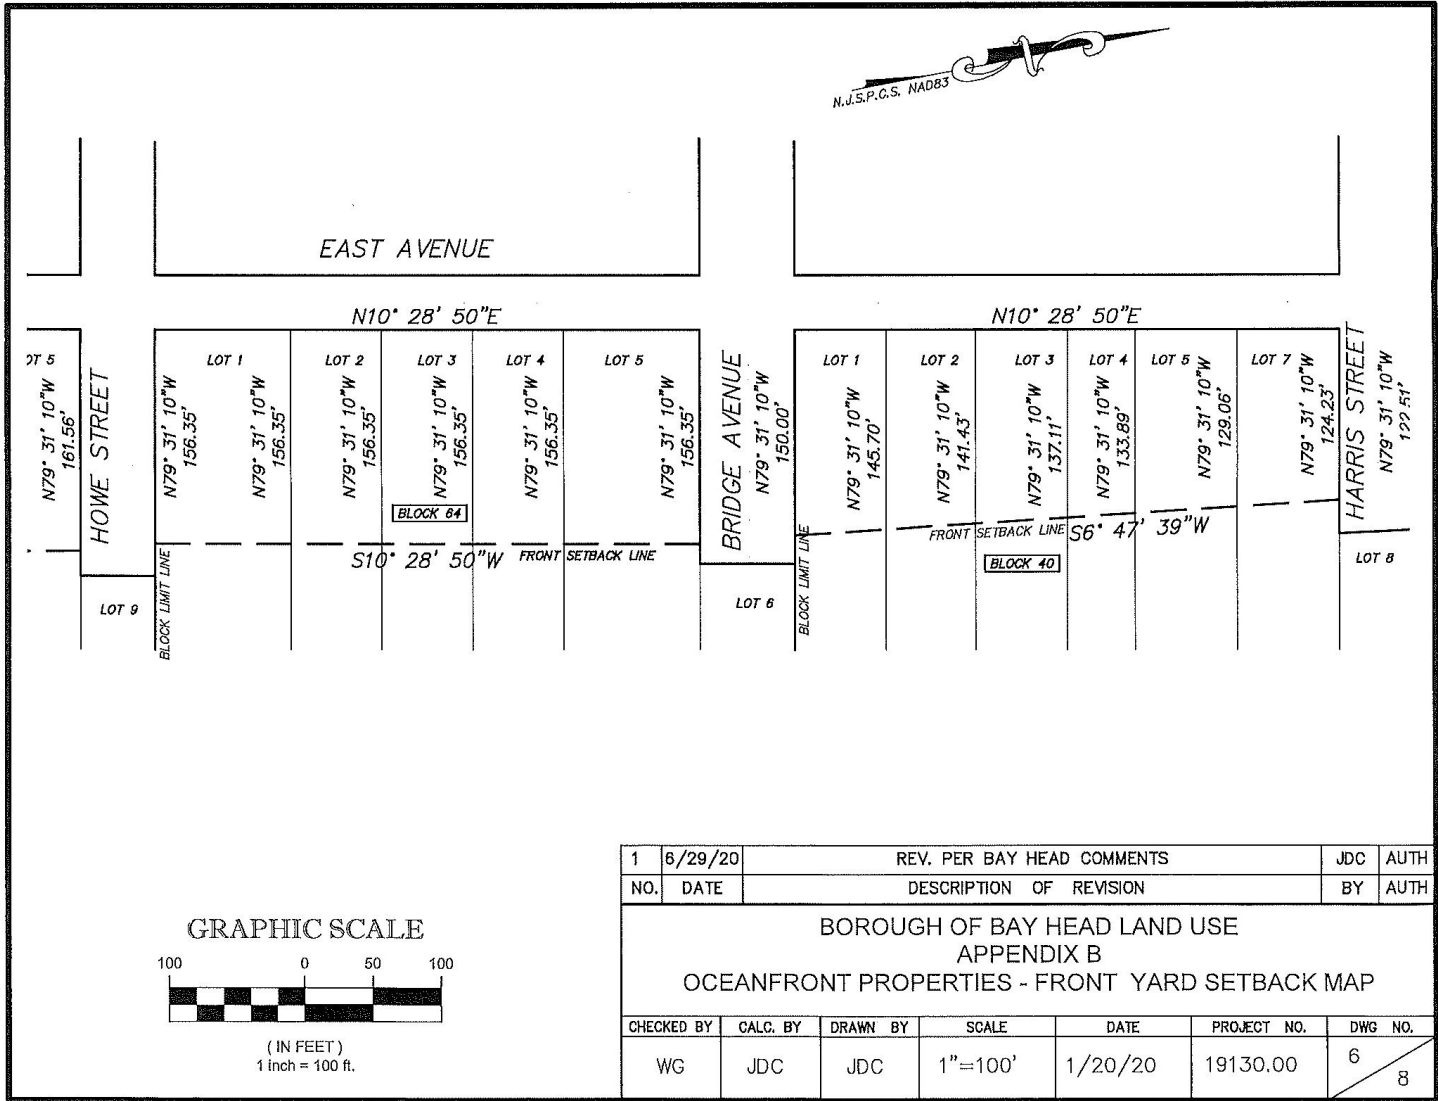



BAY HEAD CODE

F:\Projects\Municipal\Borough of Bay Head\2019\19130 - rock revetment\Survey\19130.00 Bay Head Zoning Map.dwg, 6/29/2020 11:28:26 AM

