


ZONING

27 Attachment 9


Township of Salisbury

Berm and Buffer Sections

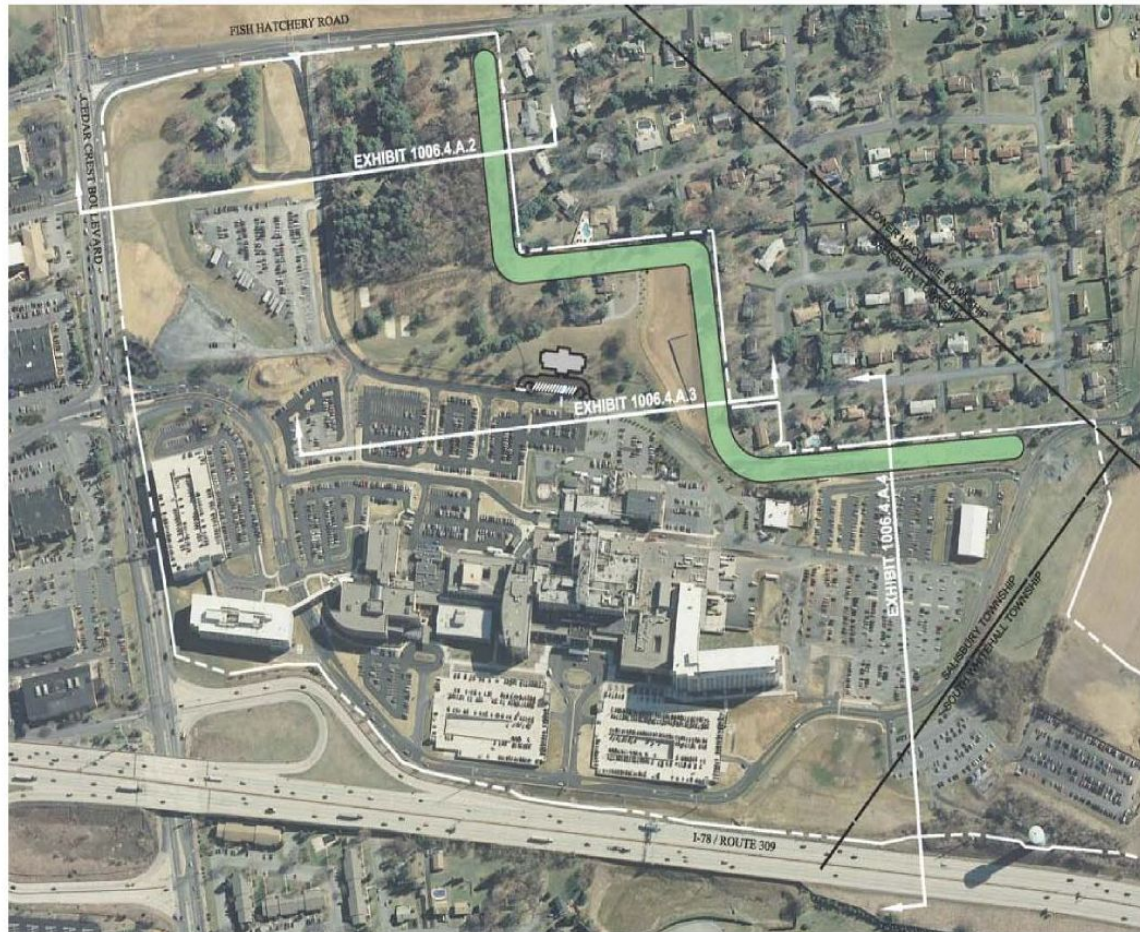


BERM AND BUFFER SECTIONS
EXHIBIT 1006.4.A.1
(REFER TO EXHIBITS 1006.4.A.2, 1006.4.A.3, AND 1006.4.A.4)

SALISBURY CODE

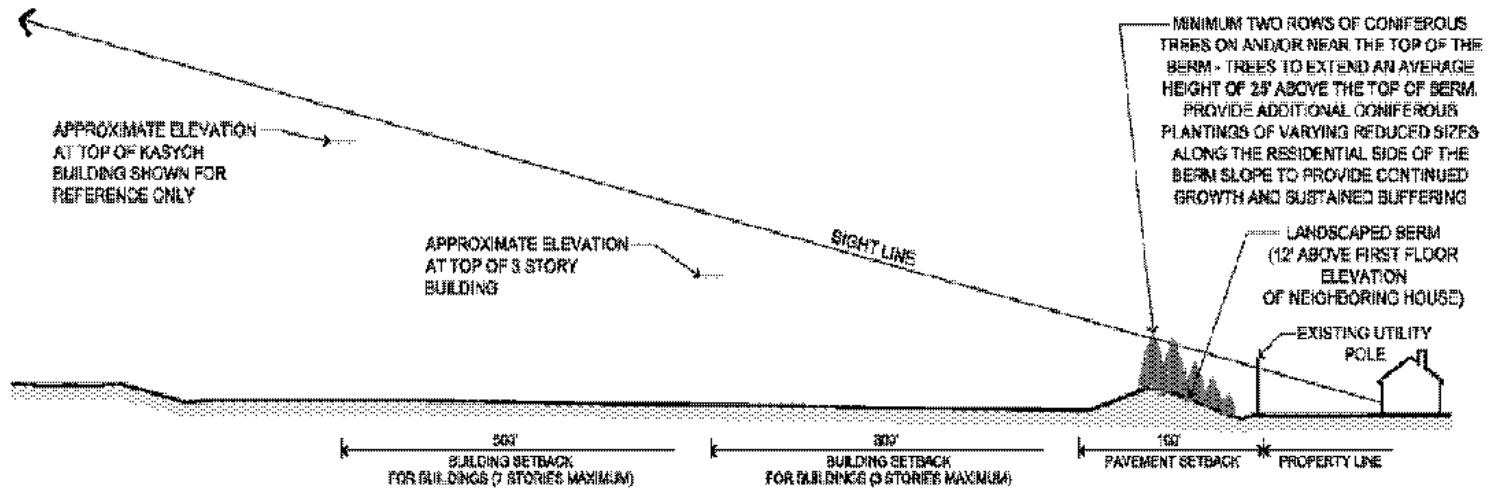


**BERM AND BUFFER ALONG RESIDENTIAL PROPERTIES ON
PLEASANT AVENUE (EXCLUDING AT DETENTION BASIN)
(TYPICAL)
EXHIBIT 1006.4.A.2**

ZONING

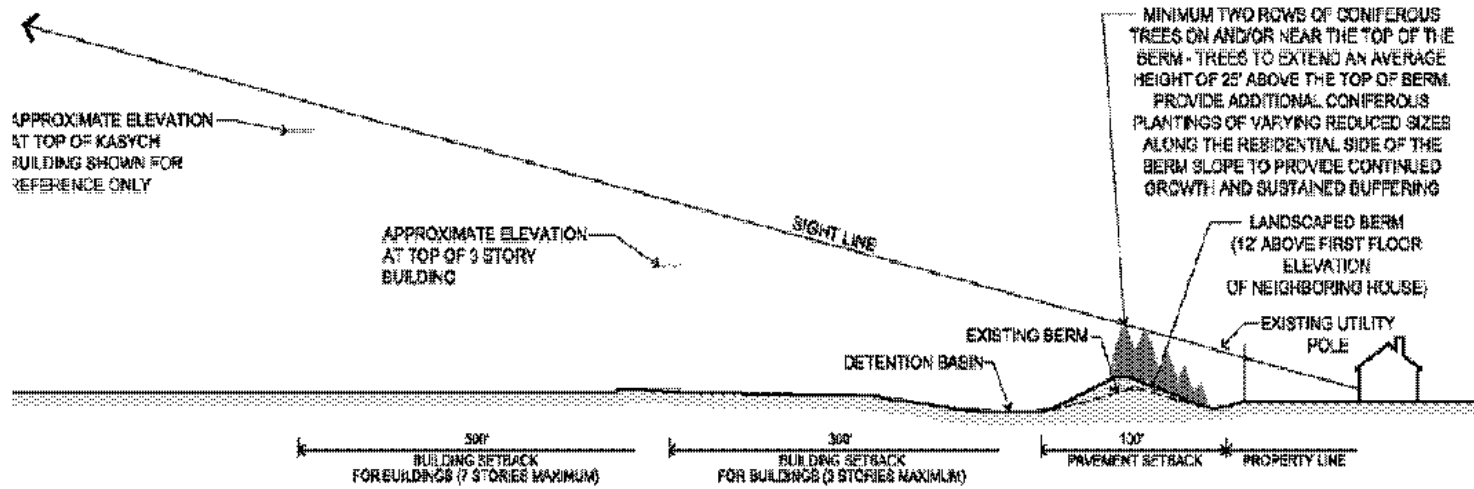

**BERM AND BUFFER ALONG
EXISTING WEST DETENTION BASIN
(TYPICAL)
EXHIBIT 1006.4.A.3**

SALISBURY CODE

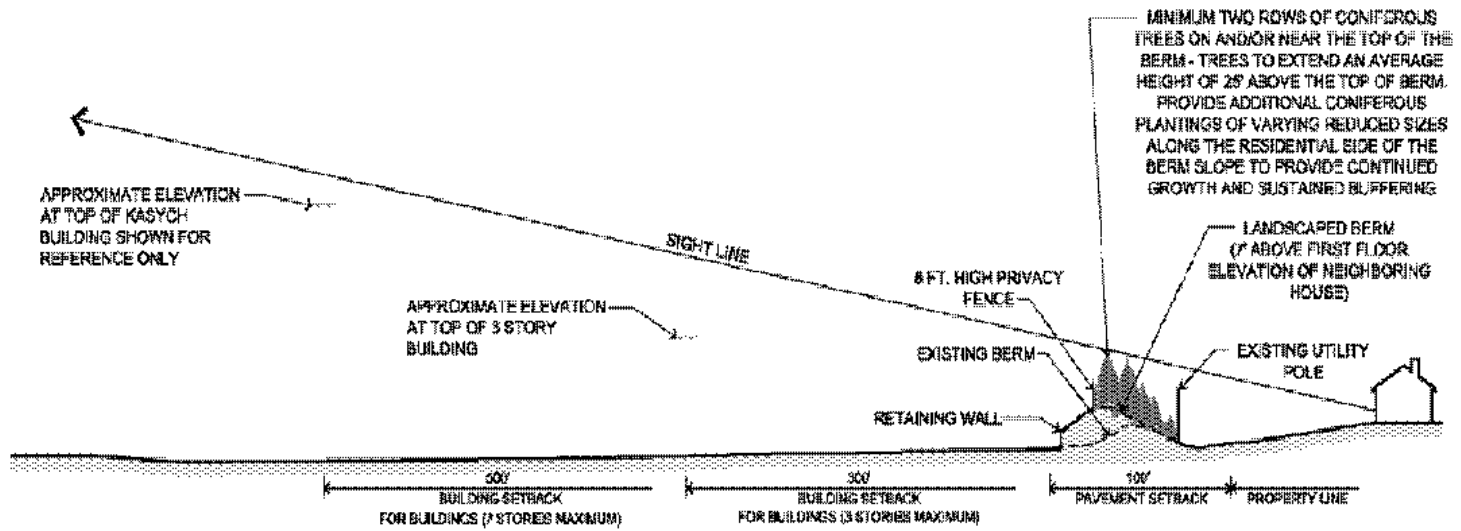

BERM AND BUFFER ALONG RESIDENTIAL
PROPERTIES ON SUNSET AVENUE
(TYPICAL)
EXHIBIT 1006.4.A.4