


ZONING

255 Attachment 13

Town of East Hampton

INSTALLATION OF SAND FENCING

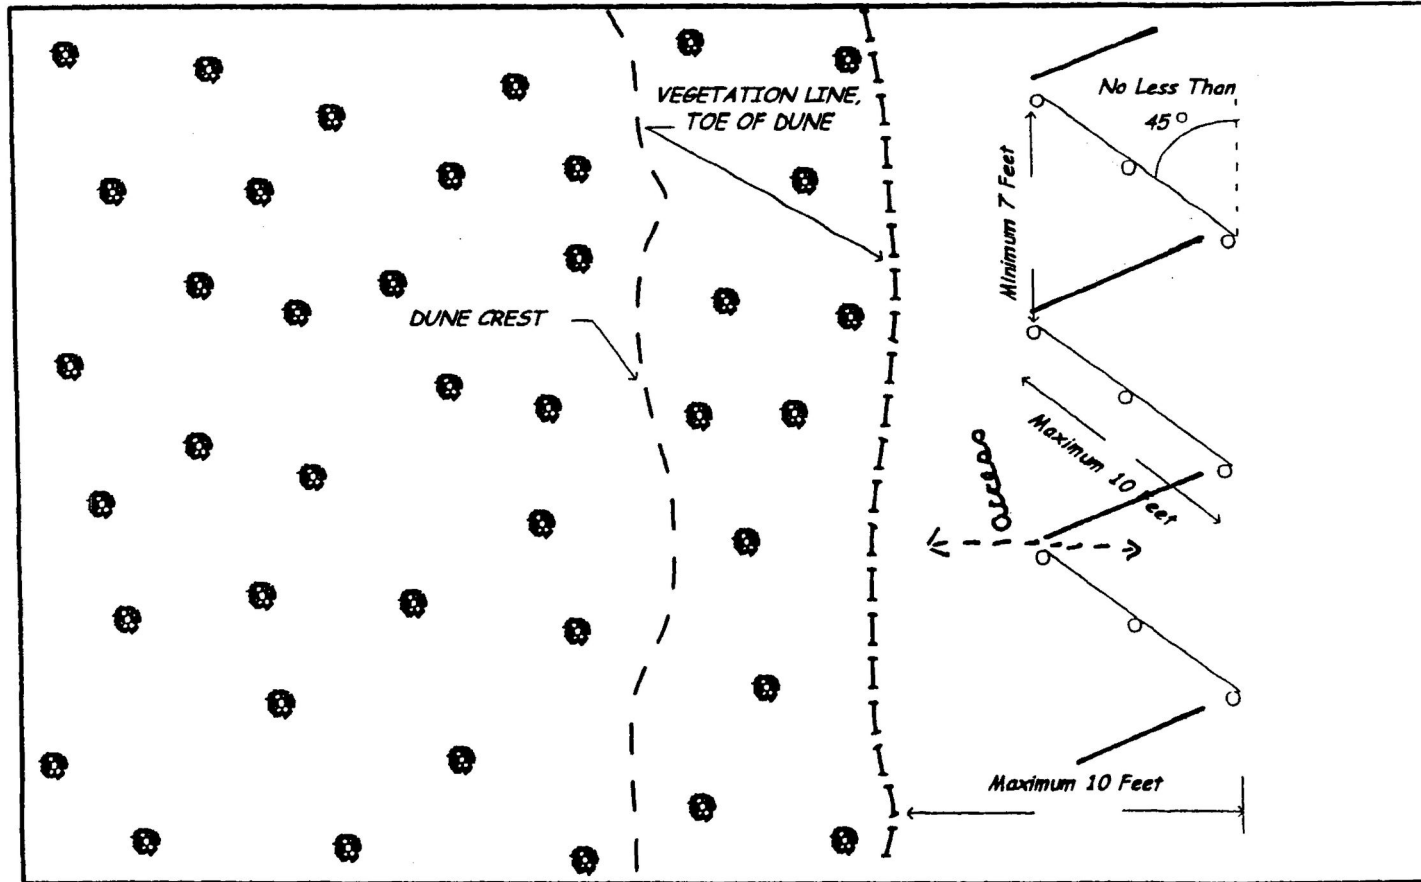

A. Example Sand Fence Installation