


LAND USE AND DEVELOPMENT

195 Attachment 13

Borough of Westwood

Figure No. 1

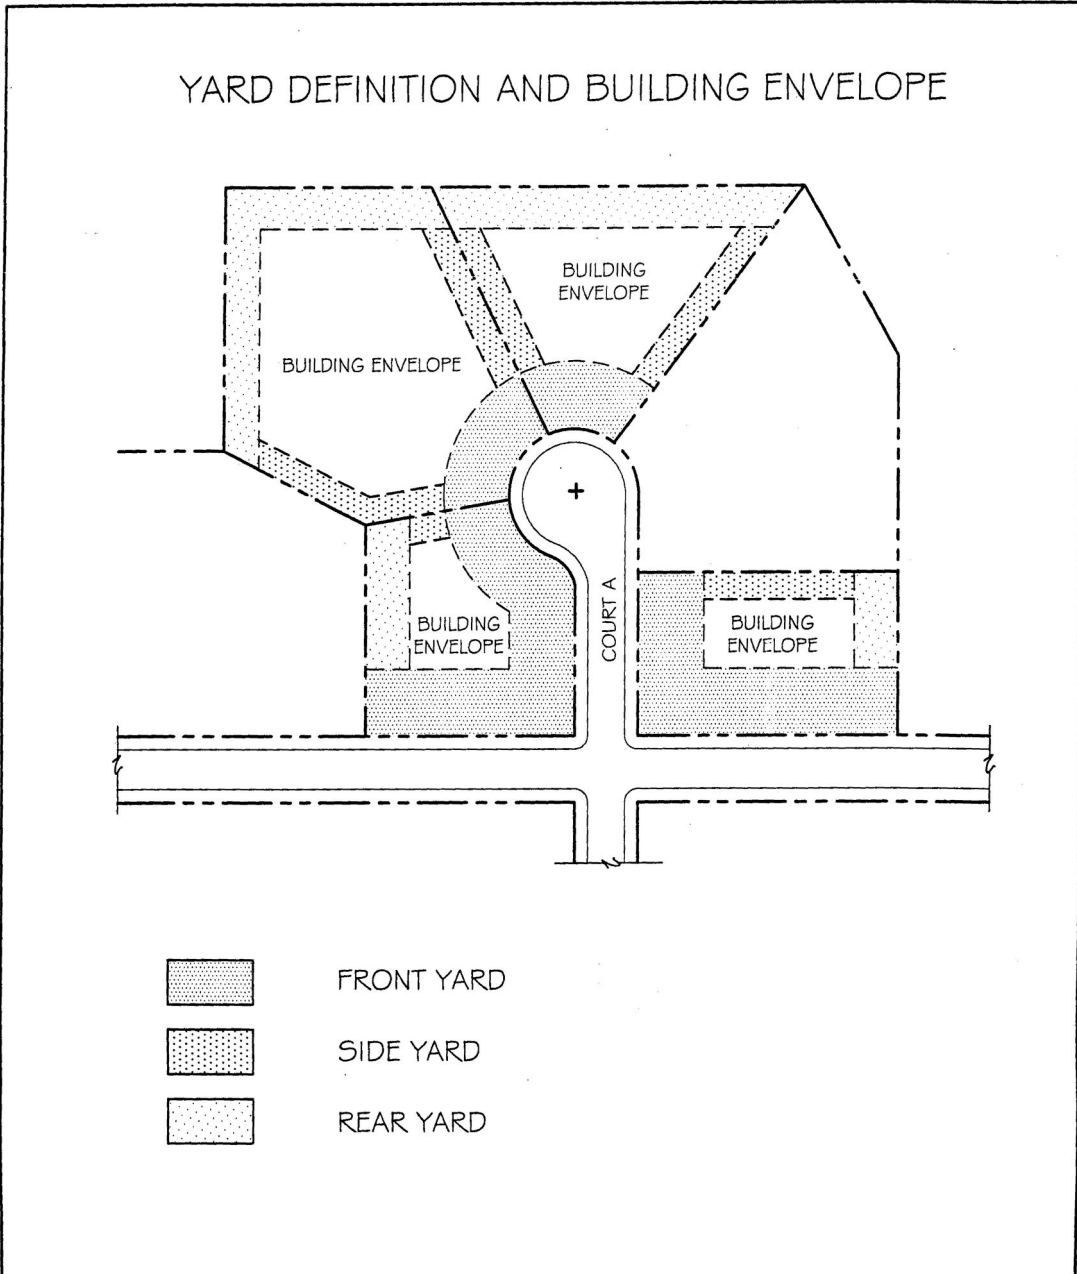


Drawing Name FIGURE NO. 1	Project No. 796.03	Drawing Date 7.25.02	Addendum No. X of X
	Project Name WESTWOOD	Drawing Scale N.T.S.	Sheet No. 1 of 4
BURGIS ASSOCIATES, INC. PROFESSIONAL PLANNERS / LANDSCAPE ARCHITECTS 25 WESTWOOD AVENUE WESTWOOD, N.J. 07875 201-666-1811 FAX: 201-666-2599		Drawing No. 1	

1998 COPYRIGHT BA - NOT TO BE REPRODUCED


WESTWOOD CODE

Figure No. 2

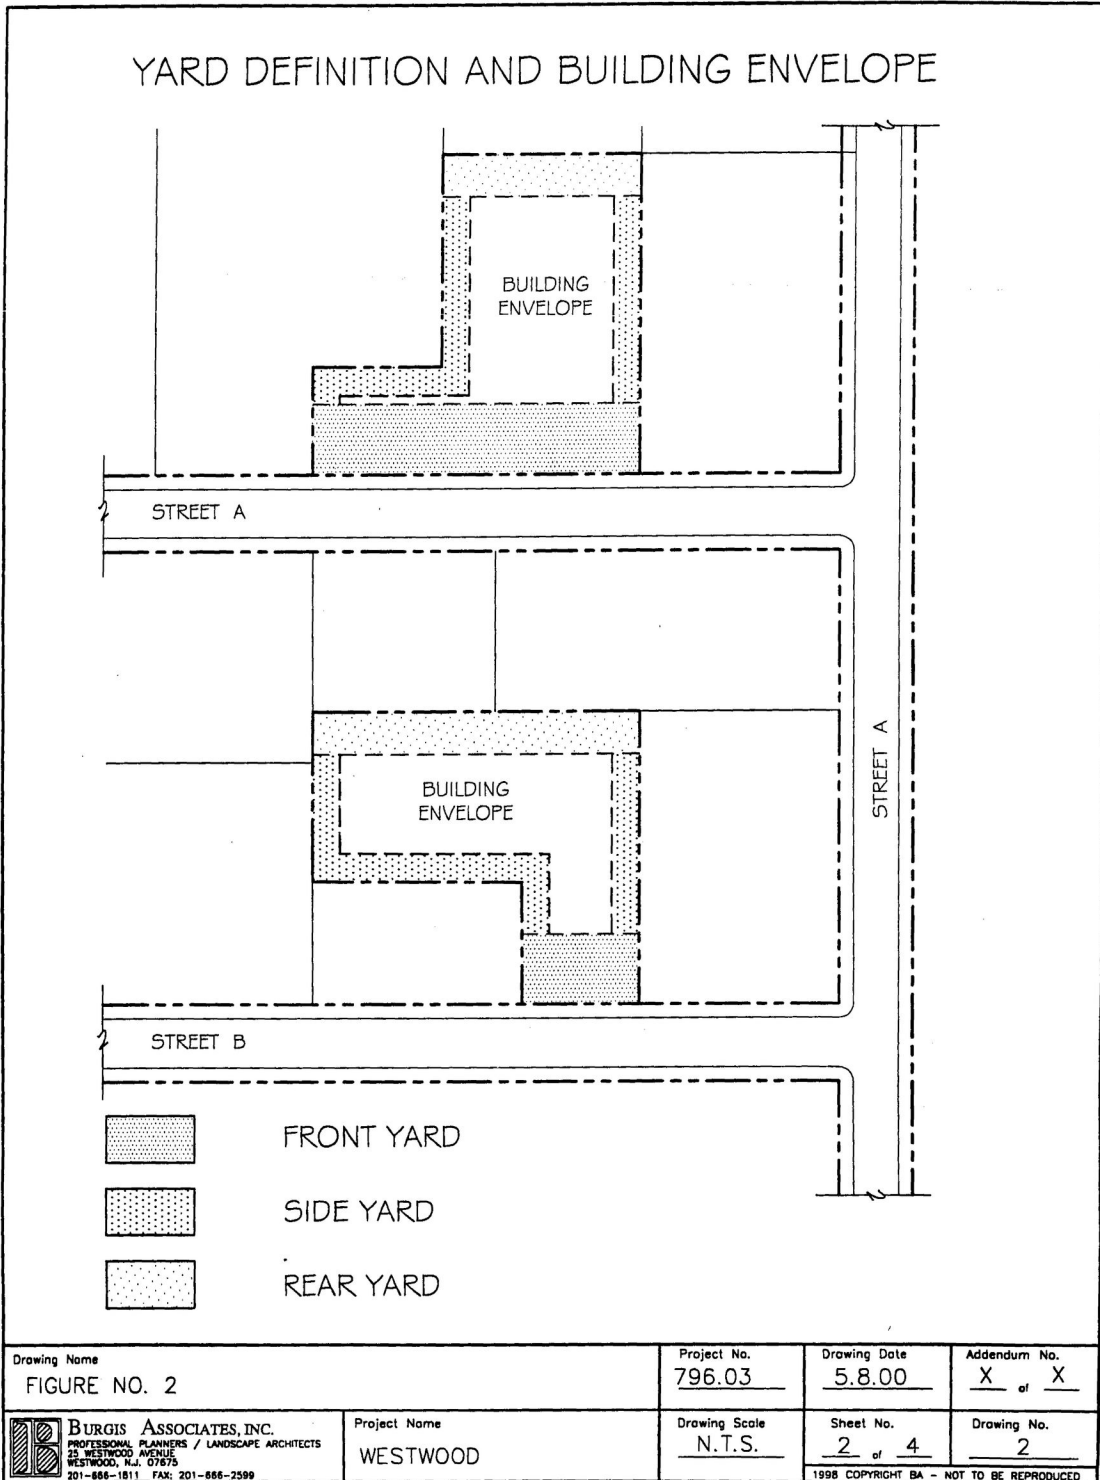


LAND USE AND DEVELOPMENT


Figure No. 3

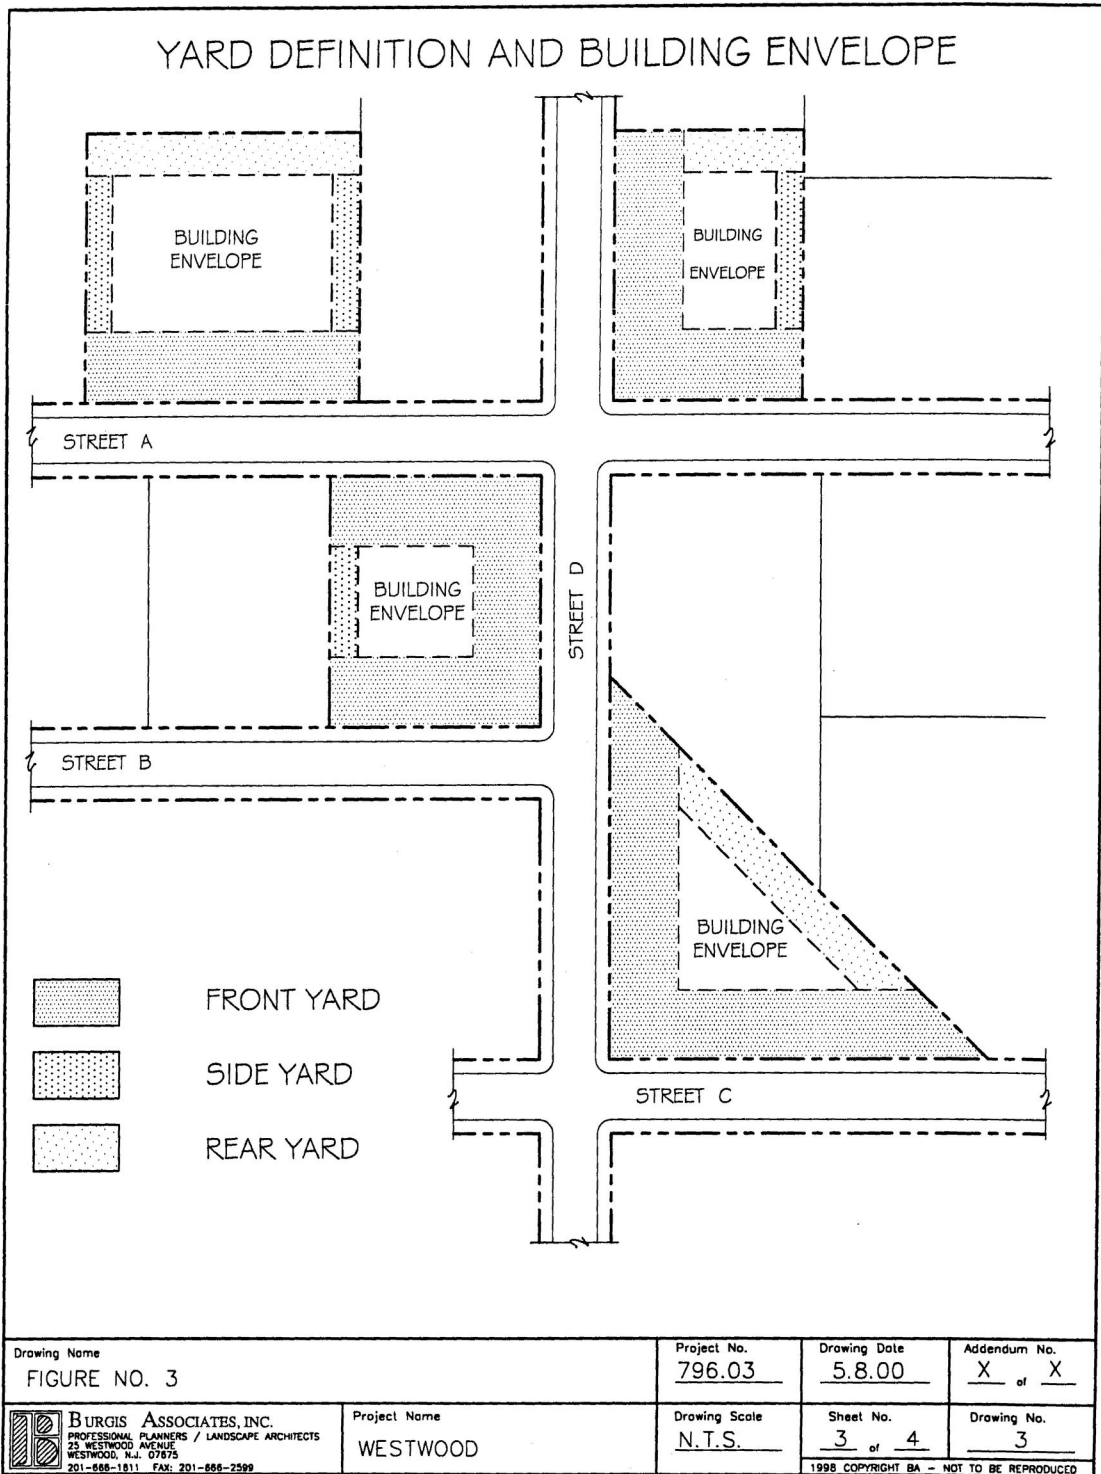

WESTWOOD CODE


Figure No. 4

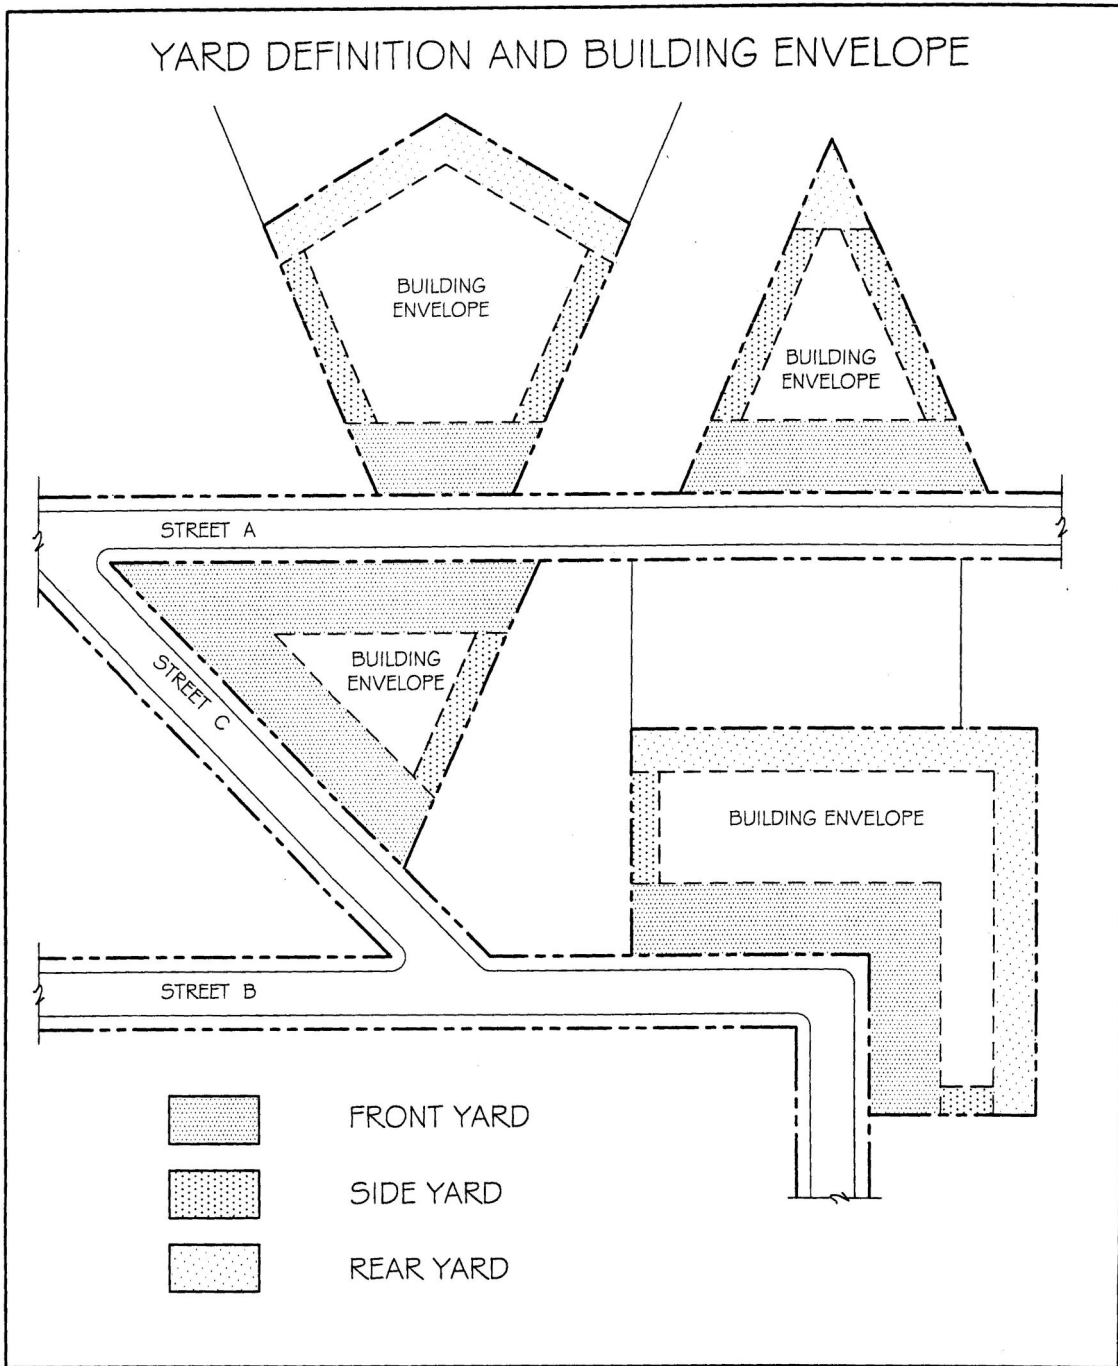

Drawing Name FIGURE NO. 4		Project No. 796.03	Drawing Date 5.8.00	Addendum No. X of X
 BURGIS ASSOCIATES, INC. PROFESSIONAL PLANNERS / LANDSCAPE ARCHITECTS 25 WESTWOOD AVENUE WESTWOOD, N.J. 07675 201-866-1811 FAX: 201-866-2399	Project Name WESTWOOD	Drawing Scale N.T.S.	Sheet No. 4 of 4	Drawing No. 4
	1998 COPYRIGHT BA - NOT TO BE REPRODUCED			


LAND USE AND DEVELOPMENT

Figure No. 5

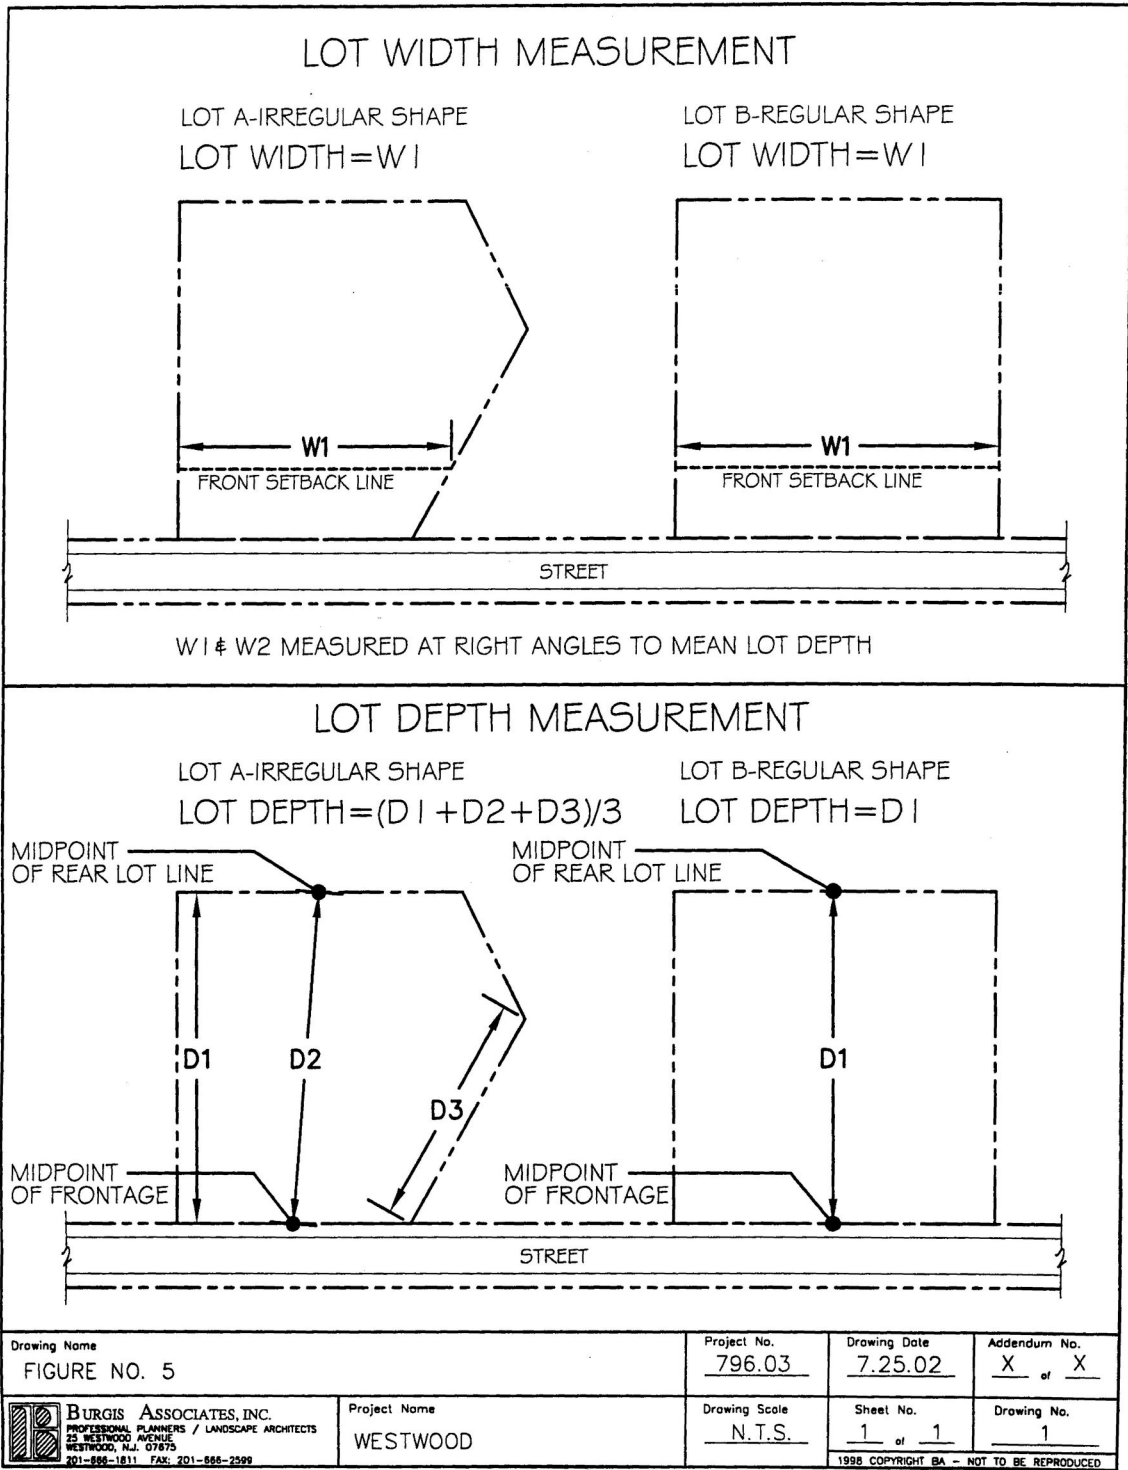

WESTWOOD CODE

Figure No. 6

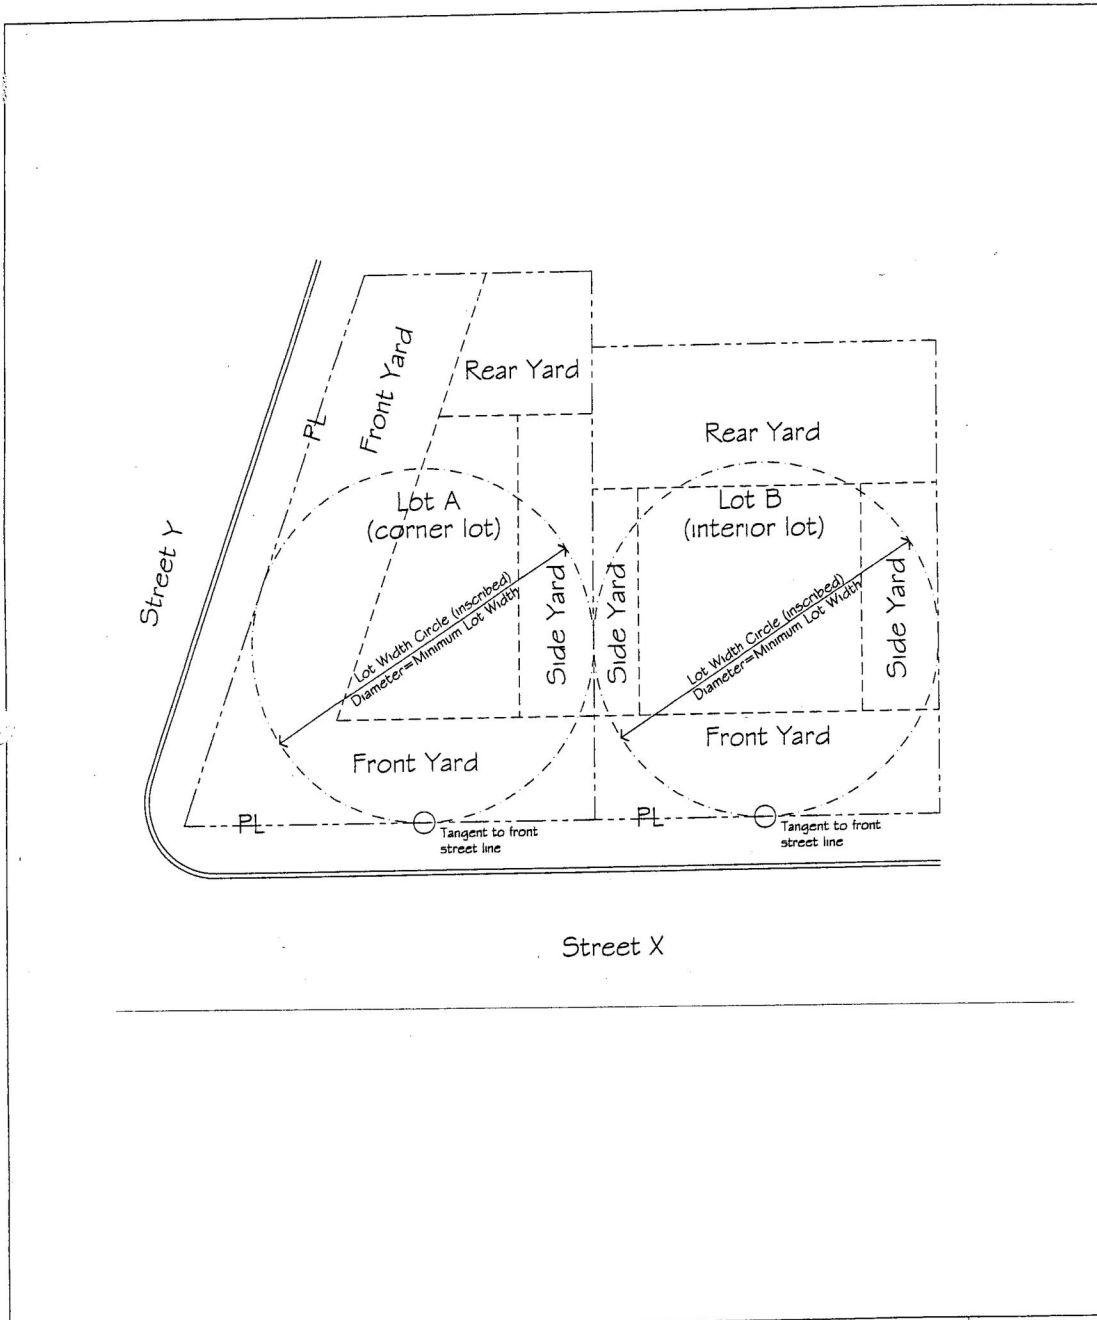

Drawing Name FIGURE NO. 6 - LOT WIDTH CIRCLE DIAGRAM	Project No.	Drawing Date	Addendum No.
	_____	_____	X of X
Project Name WESTWOOD	Drawing Scale	Sheet No.	Drawing No.
	N.T.S.	1 of 1	1


BURGIS ASSOCIATES, INC.
 PROFESSIONAL PLANNERS / LANDSCAPE ARCHITECTS
 25 WESTWOOD AVENUE
 WESTWOOD, N.J. 07875
 201-666-1811 FAX: 201-666-2599